

SHEET 1 OF 2

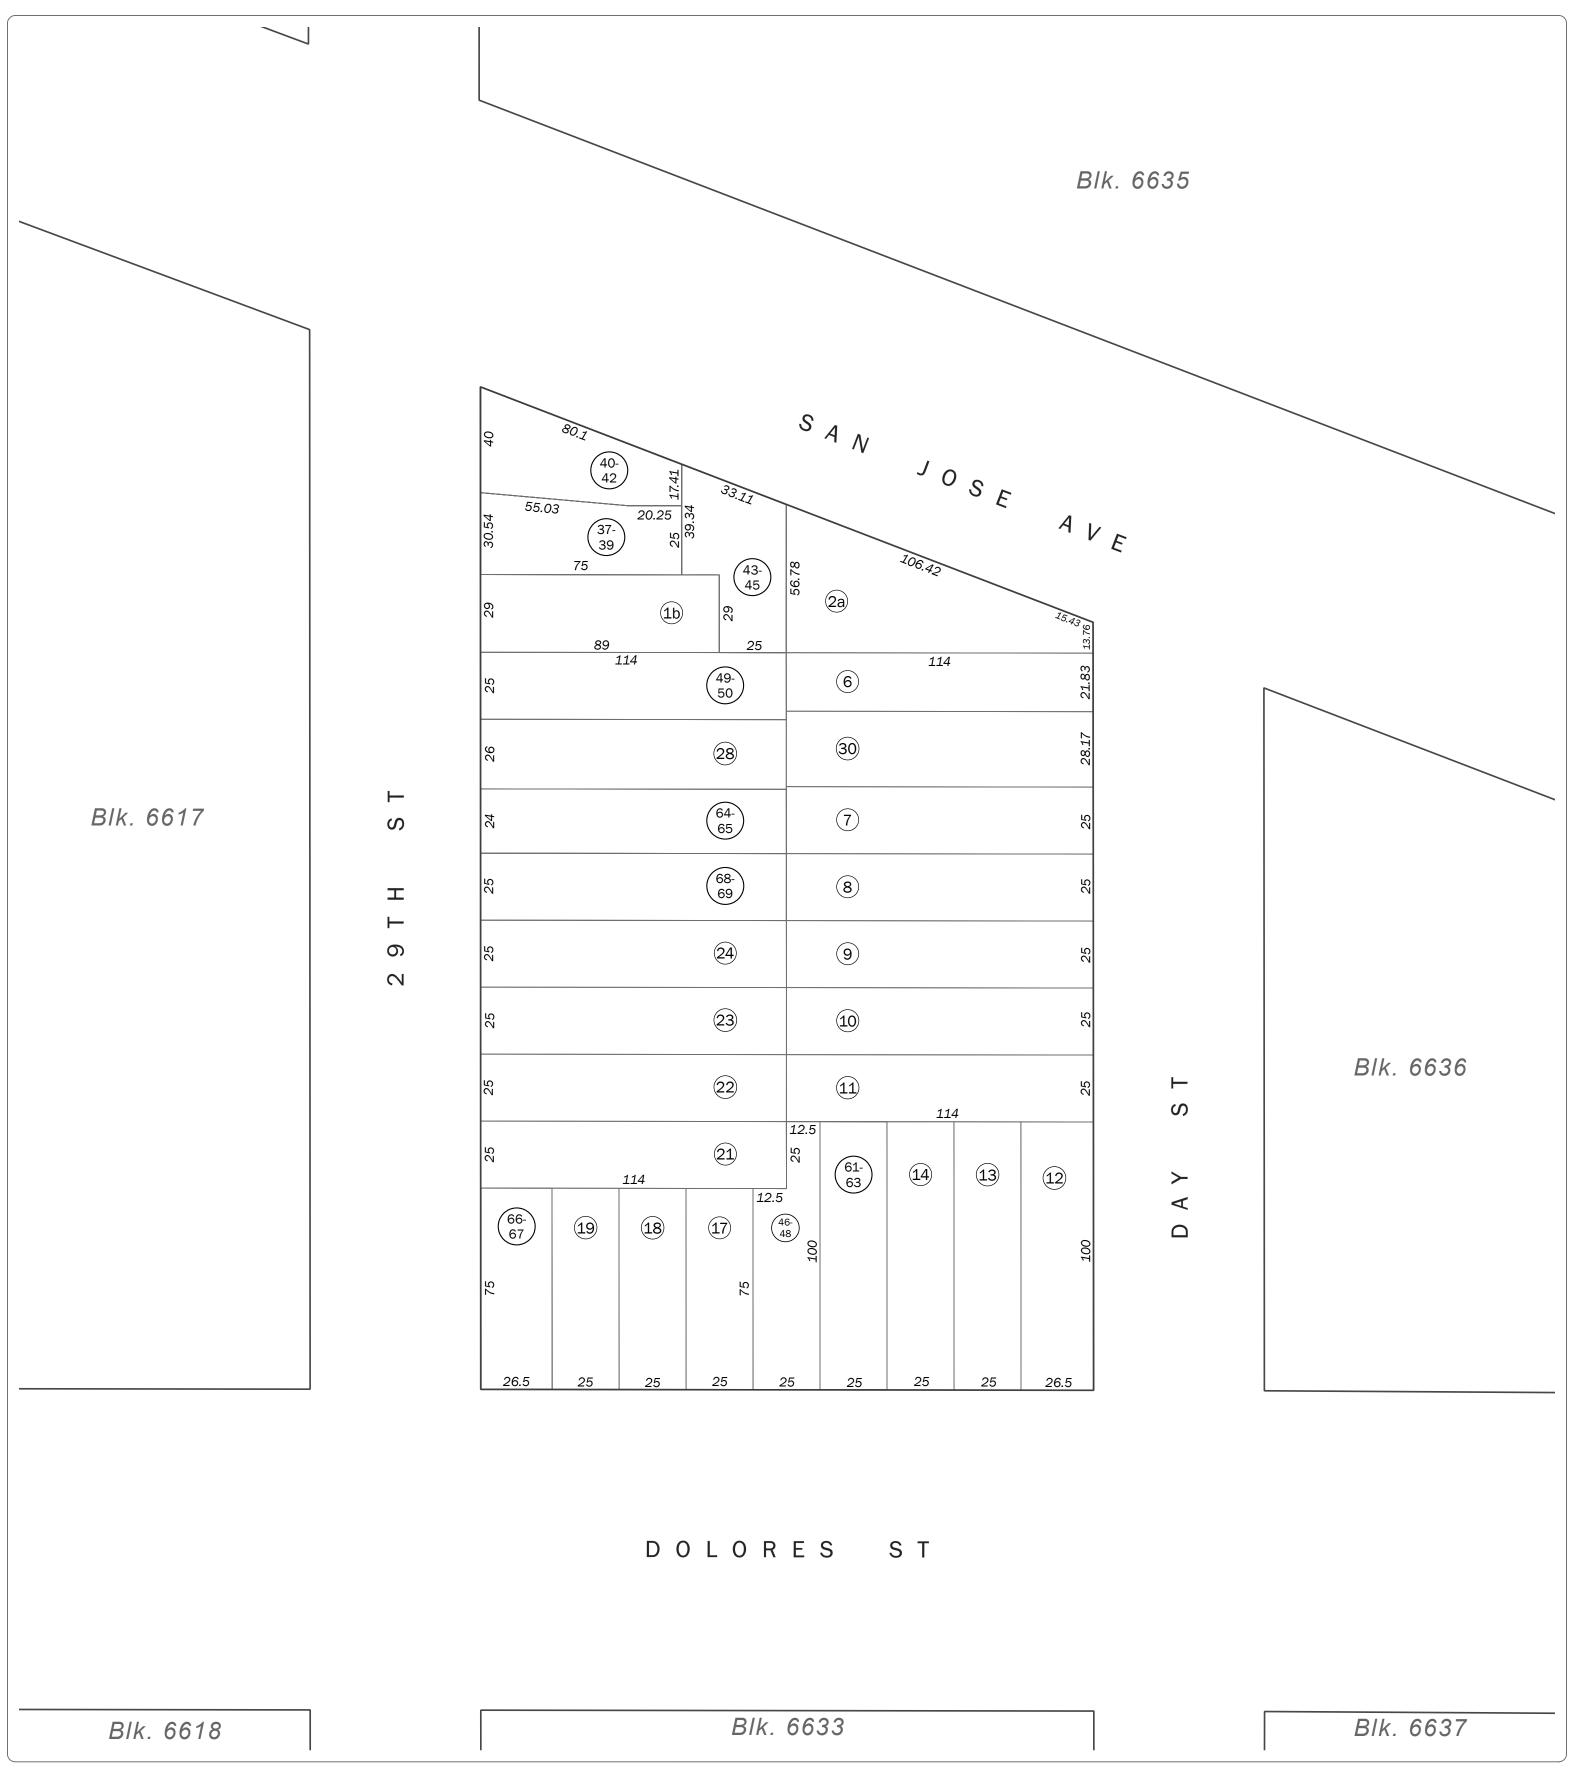

## SAN FRANCISCO CITY & COUNTY ASSESSOR'S BLOCK MAP

DISCLAIMER: THIS MAP WAS PREPARED FOR ASSESSMENT PURPOSES ONLY. ASSESSOR'S PARCELS MAY NOT COMPLY WITH LOCAL LOT-SPLIT OR BUILDING SITE ORDINANCES.

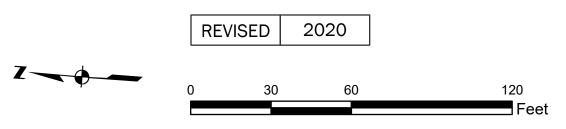

SHEET 2 OF 2

## Revision History

From Lot	Change	To Lot	Year
1E, 1F, 2-5	into	Street	1954
26A, 26B	into	28	1957
1, 1A, 1C, 1D	into	29	1959
6A, 6B	into	30	1961
29	into	31, 32, 33	1992
31, 32, 33	into	34, 35, 36	1996
35	into	40-42	1997
36	into	43-45	1997
34	into	37-39	1998
16	into	46-48	1999
27	into	49-50	2002
15	into	61-63	2013
26	into	64-65	2017
20	into	66-67	2020
25	into	68-69	2020