
## FAIRMOUNT TR BLK 24 FAIRMOUNT LAND ASSN BLK. 24 MISSION & 30TH ST. HD UN BLK. 24


Block 6652

SHEET 1 OF 2

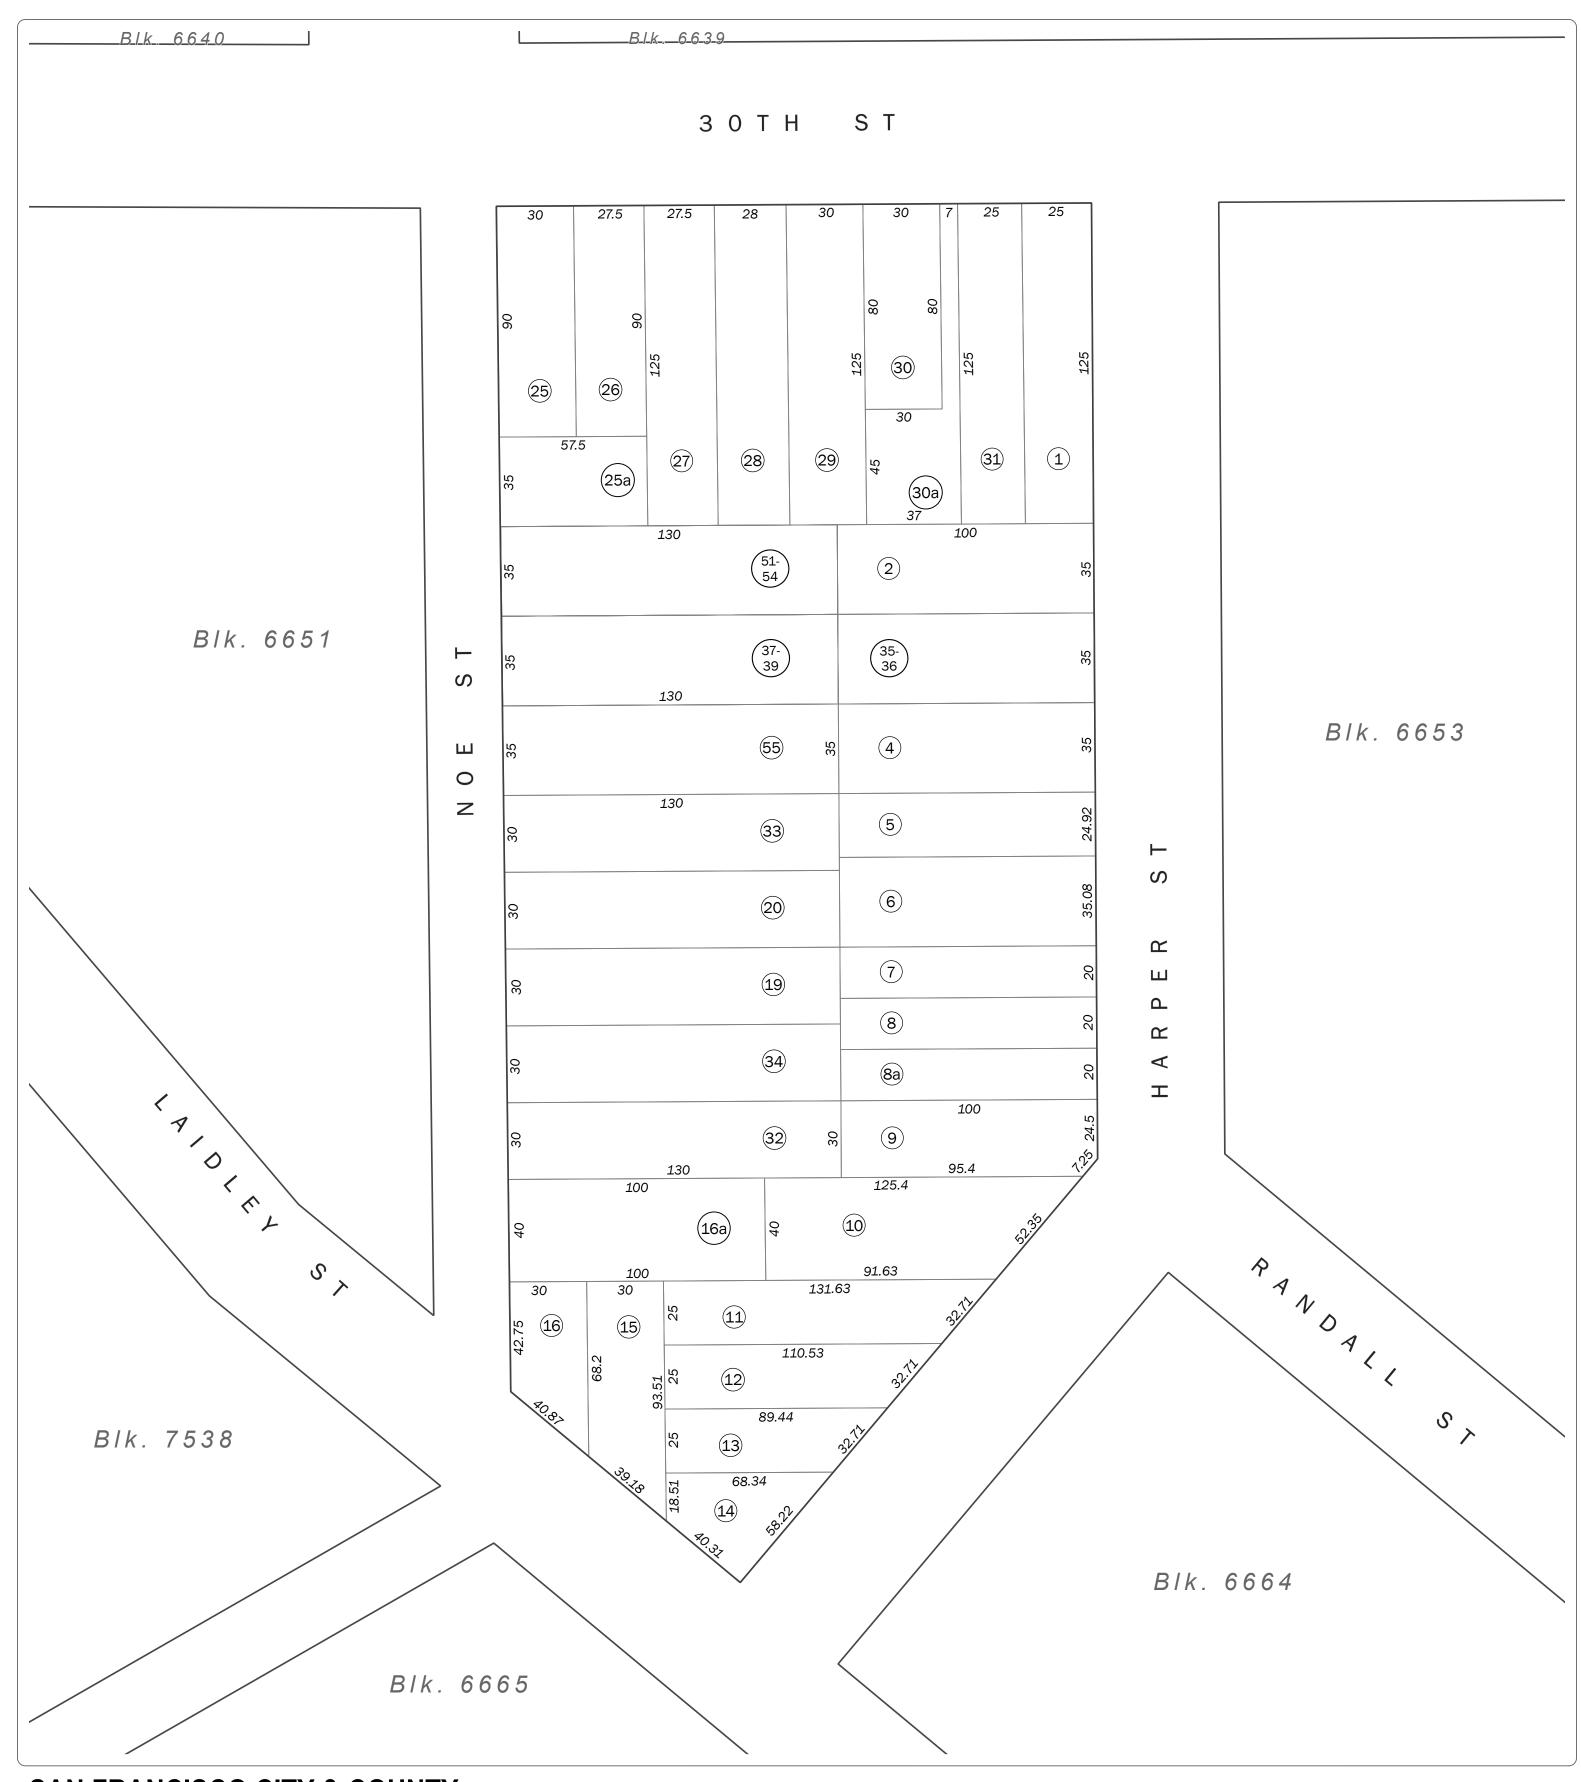

## SAN FRANCISCO CITY & COUNTY ASSESSOR'S BLOCK MAP

DISCLAIMER: THIS MAP WAS PREPARED FOR ASSESSMENT PURPOSES ONLY. ASSESSOR'S PARCELS MAY NOT COMPLY WITH LOCAL LOT-SPLIT OR BUILDING SITE ORDINANCES.

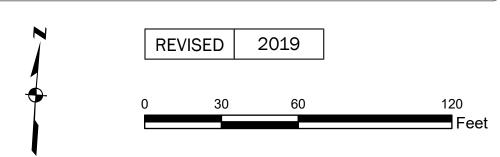

Block 6652

SHEET 2 OF 2

## Revision History

From Lot	Change	To Lot	Year
26A	into	25A	1950
17, 17A	into	32	1961
21, 21A	into	33	1961
18, 18A	into	34	1975
3	into	35-36	1987
23	into	37-39	2000
22, 22A	into	55	2016
24	into	51-54	2019