

SHEET 1 OF 2

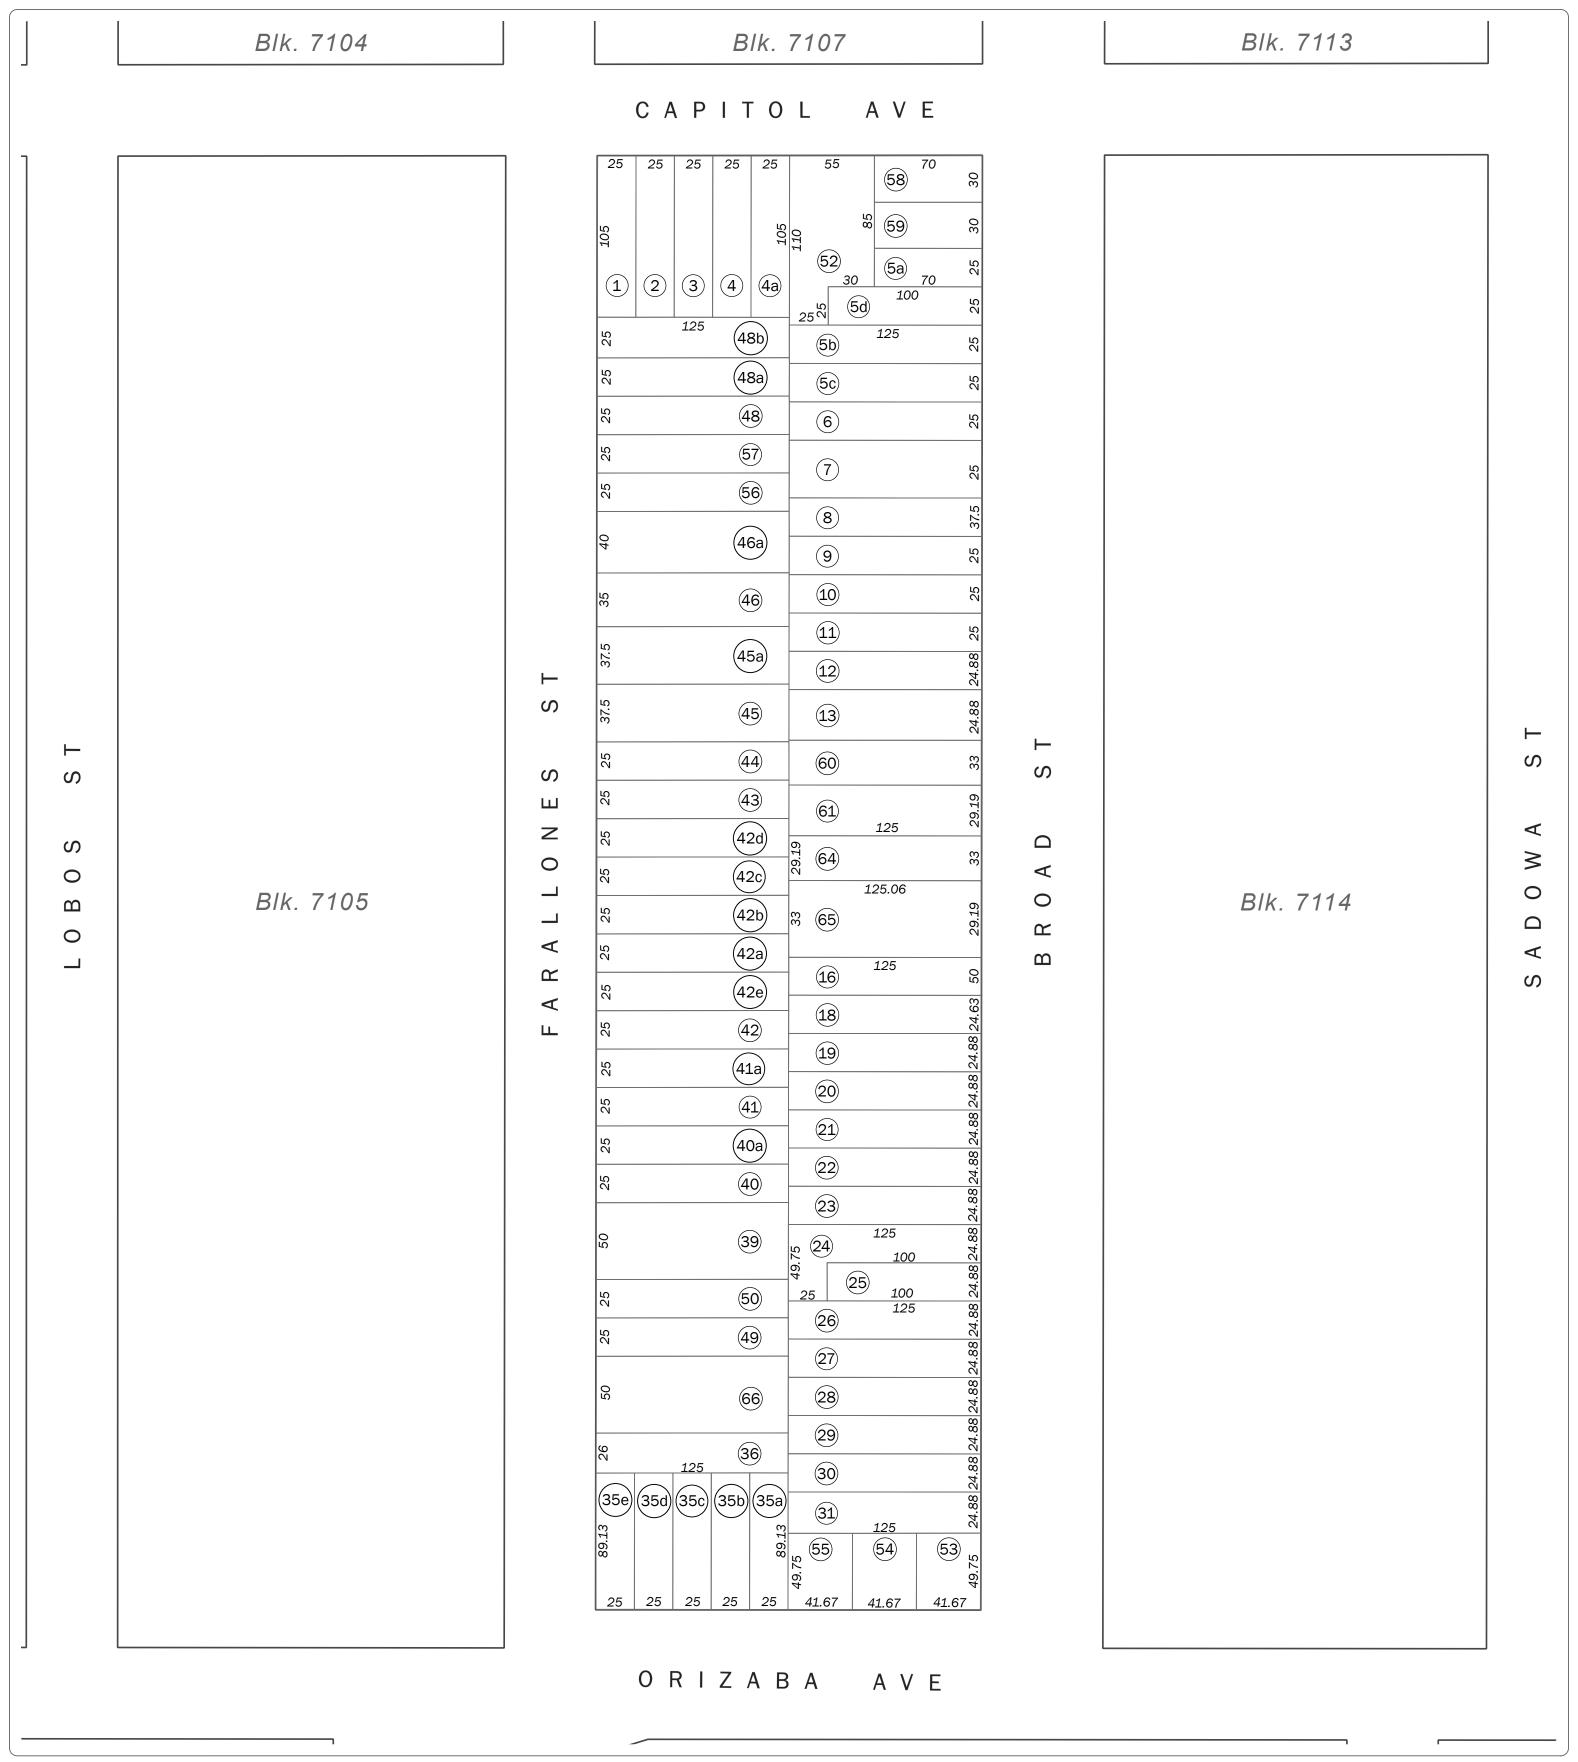

## SAN FRANCISCO CITY & COUNTY ASSESSOR'S BLOCK MAP

DISCLAIMER: THIS MAP WAS PREPARED FOR ASSESSMENT PURPOSES ONLY. ASSESSOR'S PARCELS MAY NOT COMPLY WITH LOCAL LOT-SPLIT OR BUILDING SITE ORDINANCES.

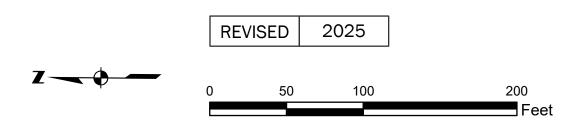

SHEET 2 OF 2

## Revision History

From Lot	Change	To Lot	Year
17	into	16	1952
5, 5E	into	51-52	1960
32-33	into	32	1962
32	into	53-55	1966
47	into	56-57	1967
51	into	58-59	1967
14	into	60-61	1968
37	into	62-63	1970
15	into	64-65	1974
62-63	into	66	2025