

SHEET 1 OF 2

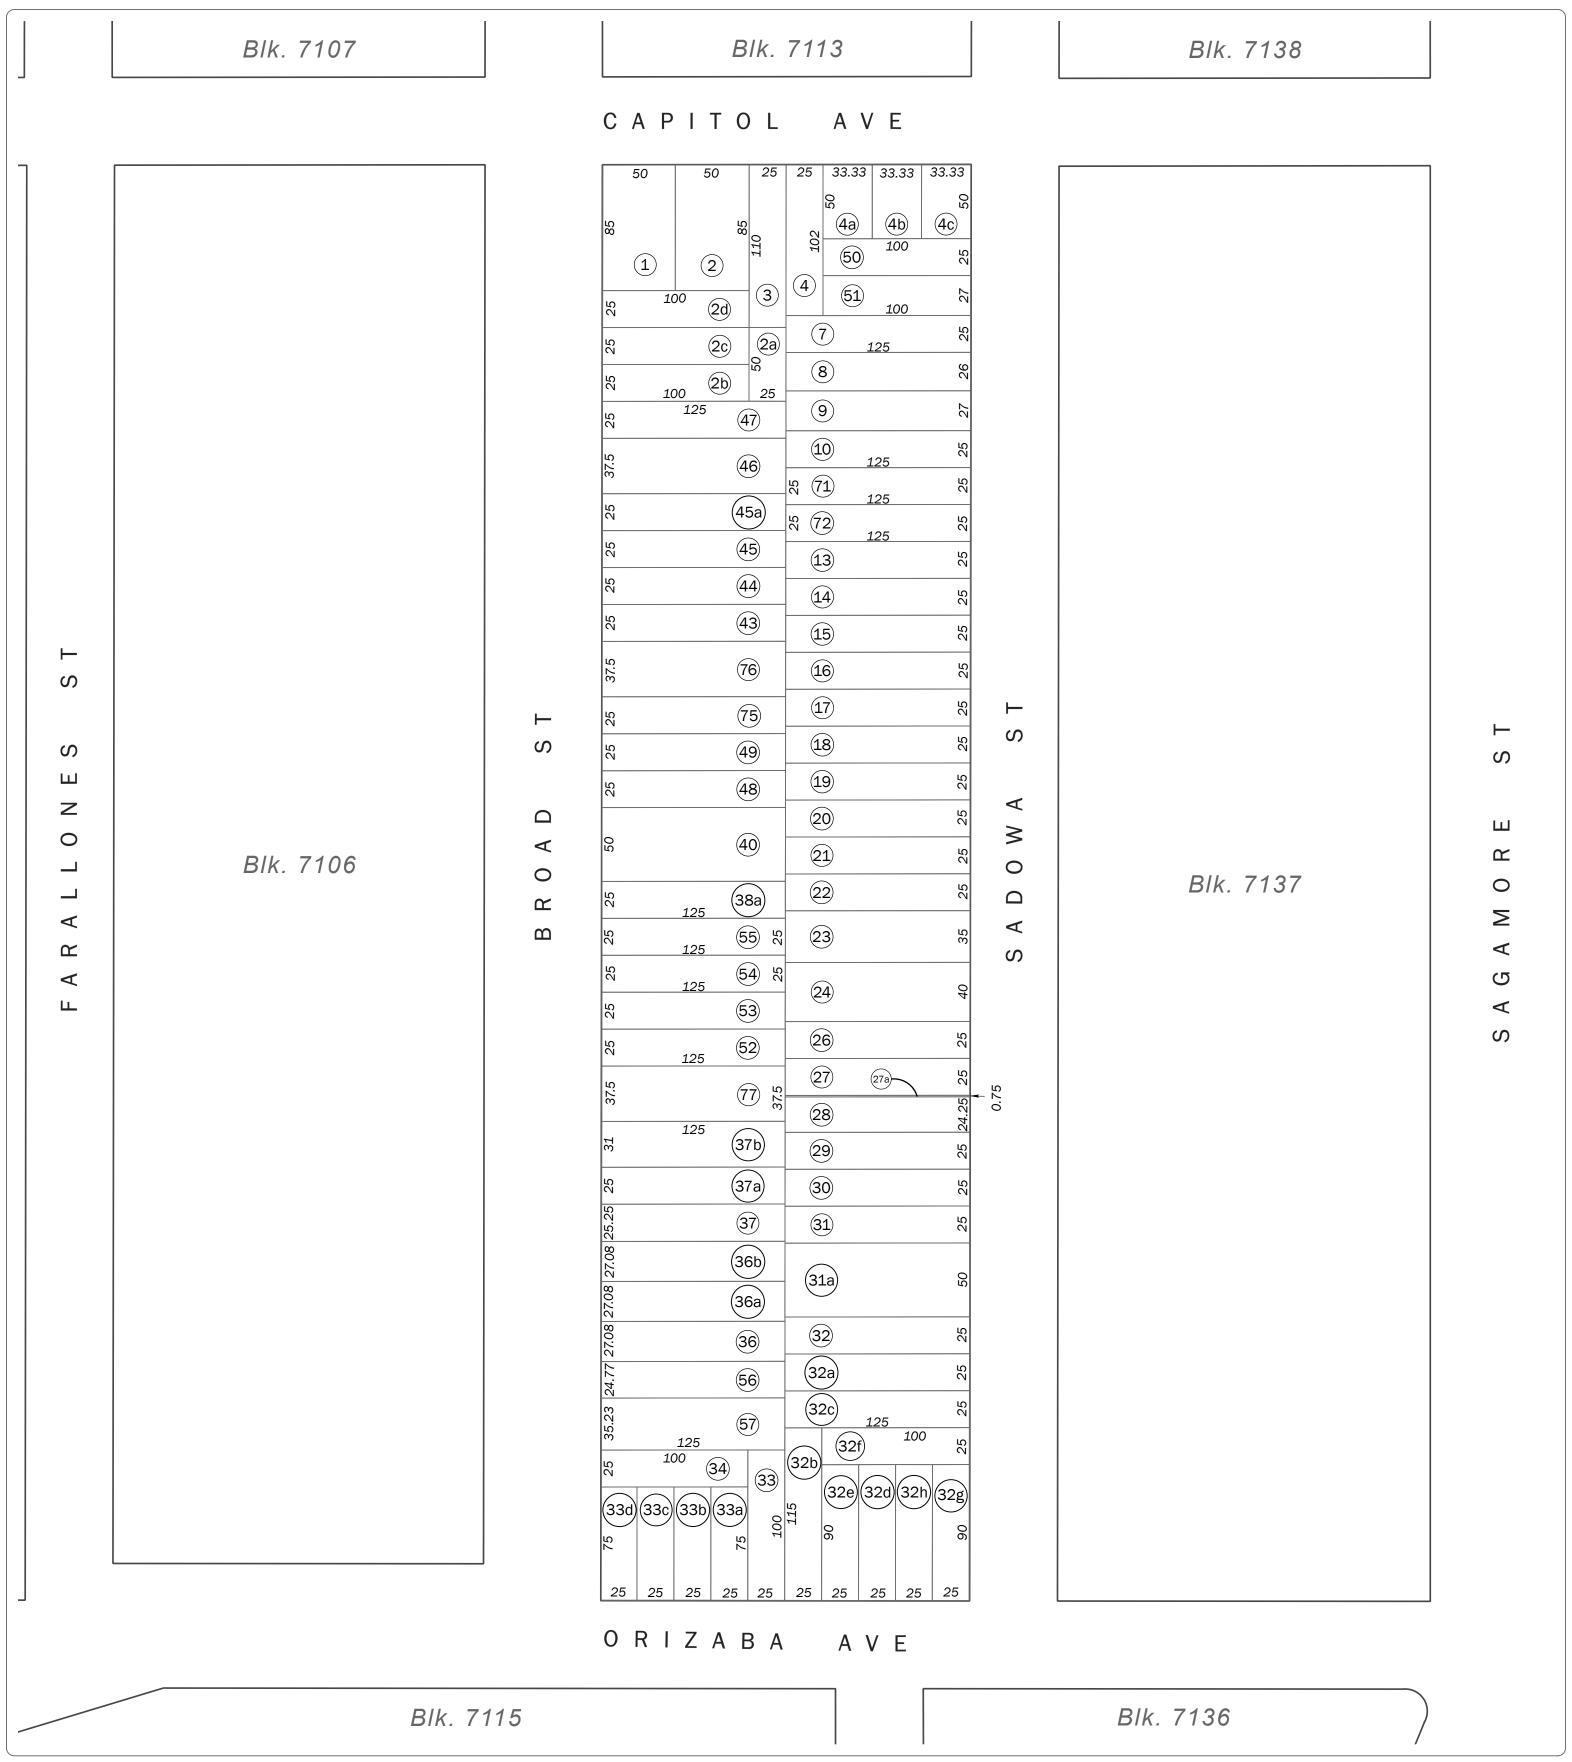

## SAN FRANCISCO CITY & COUNTY ASSESSOR'S BLOCK MAP

DISCLAIMER: THIS MAP WAS PREPARED FOR ASSESSMENT PURPOSES ONLY. ASSESSOR'S PARCELS MAY NOT COMPLY WITH LOCAL LOT-SPLIT OR BUILDING SITE ORDINANCES.

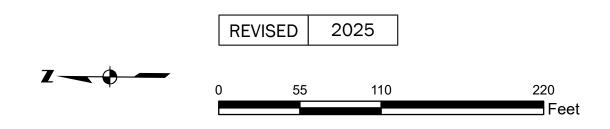

SHEET 2 OF 2

## Revision History

From Lot	Change	To Lot	Year
12	into	11	1952
25	into	24	1952
41	into	48, 49	1963
5, 6	into	50, 51	1967
38C	into	52, 53	1990
38B	into	54-55	2001
35	into	56-57	2009
11	into	71-72	2012
42	into	75, 76	2020
38-39	into	77	2025