
PARKMERCED


SHEET 1 OF 2

Block 7308

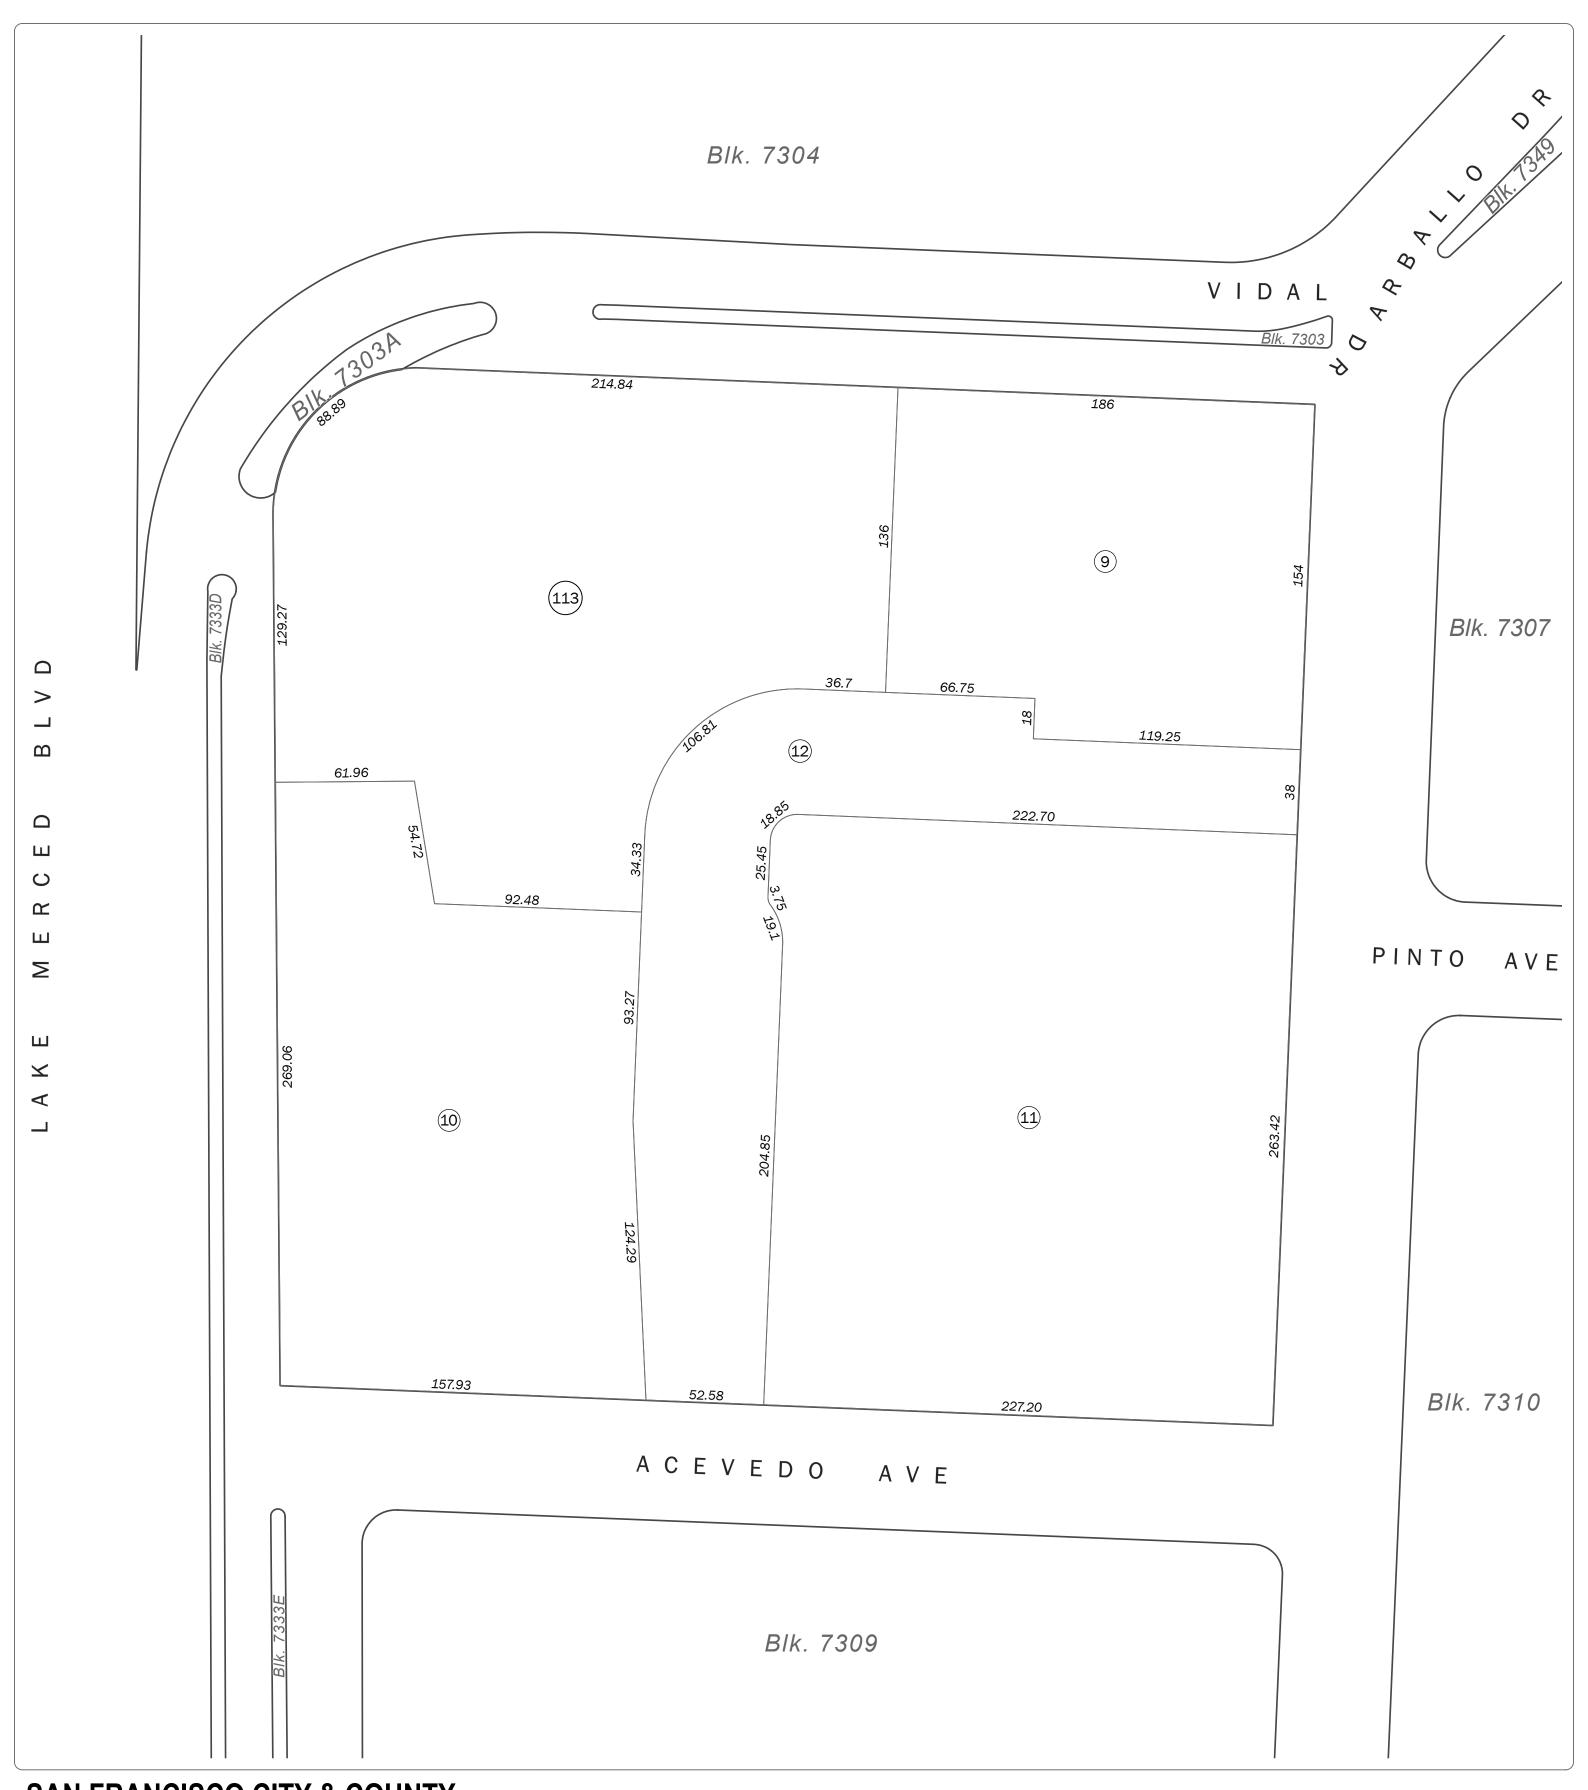

SAN FRANCISCO CITY & COUNTY ASSESSOR'S BLOCK MAP

DISCLAIMER: THIS MAP WAS PREPARED FOR ASSESSMENT PURPOSES ONLY. ASSESSOR'S PARCELS MAY NOT COMPLY WITH LOCAL LOT-SPLIT OR BUILDING SITE ORDINANCES.

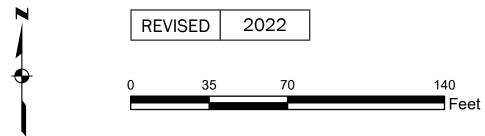

Volume 44

Block 7308

SHEET 2 OF 2

Revision History

From Lot	Change	To Lot	Year
1	into	2, 3, 4	2019
2-6	into	7	2019
7	into	8-12	2019
8 & 7303A 003	into	113	2022

SAN FRANCISCO CITY & COUNTY ASSESSOR'S BLOCK MAP