
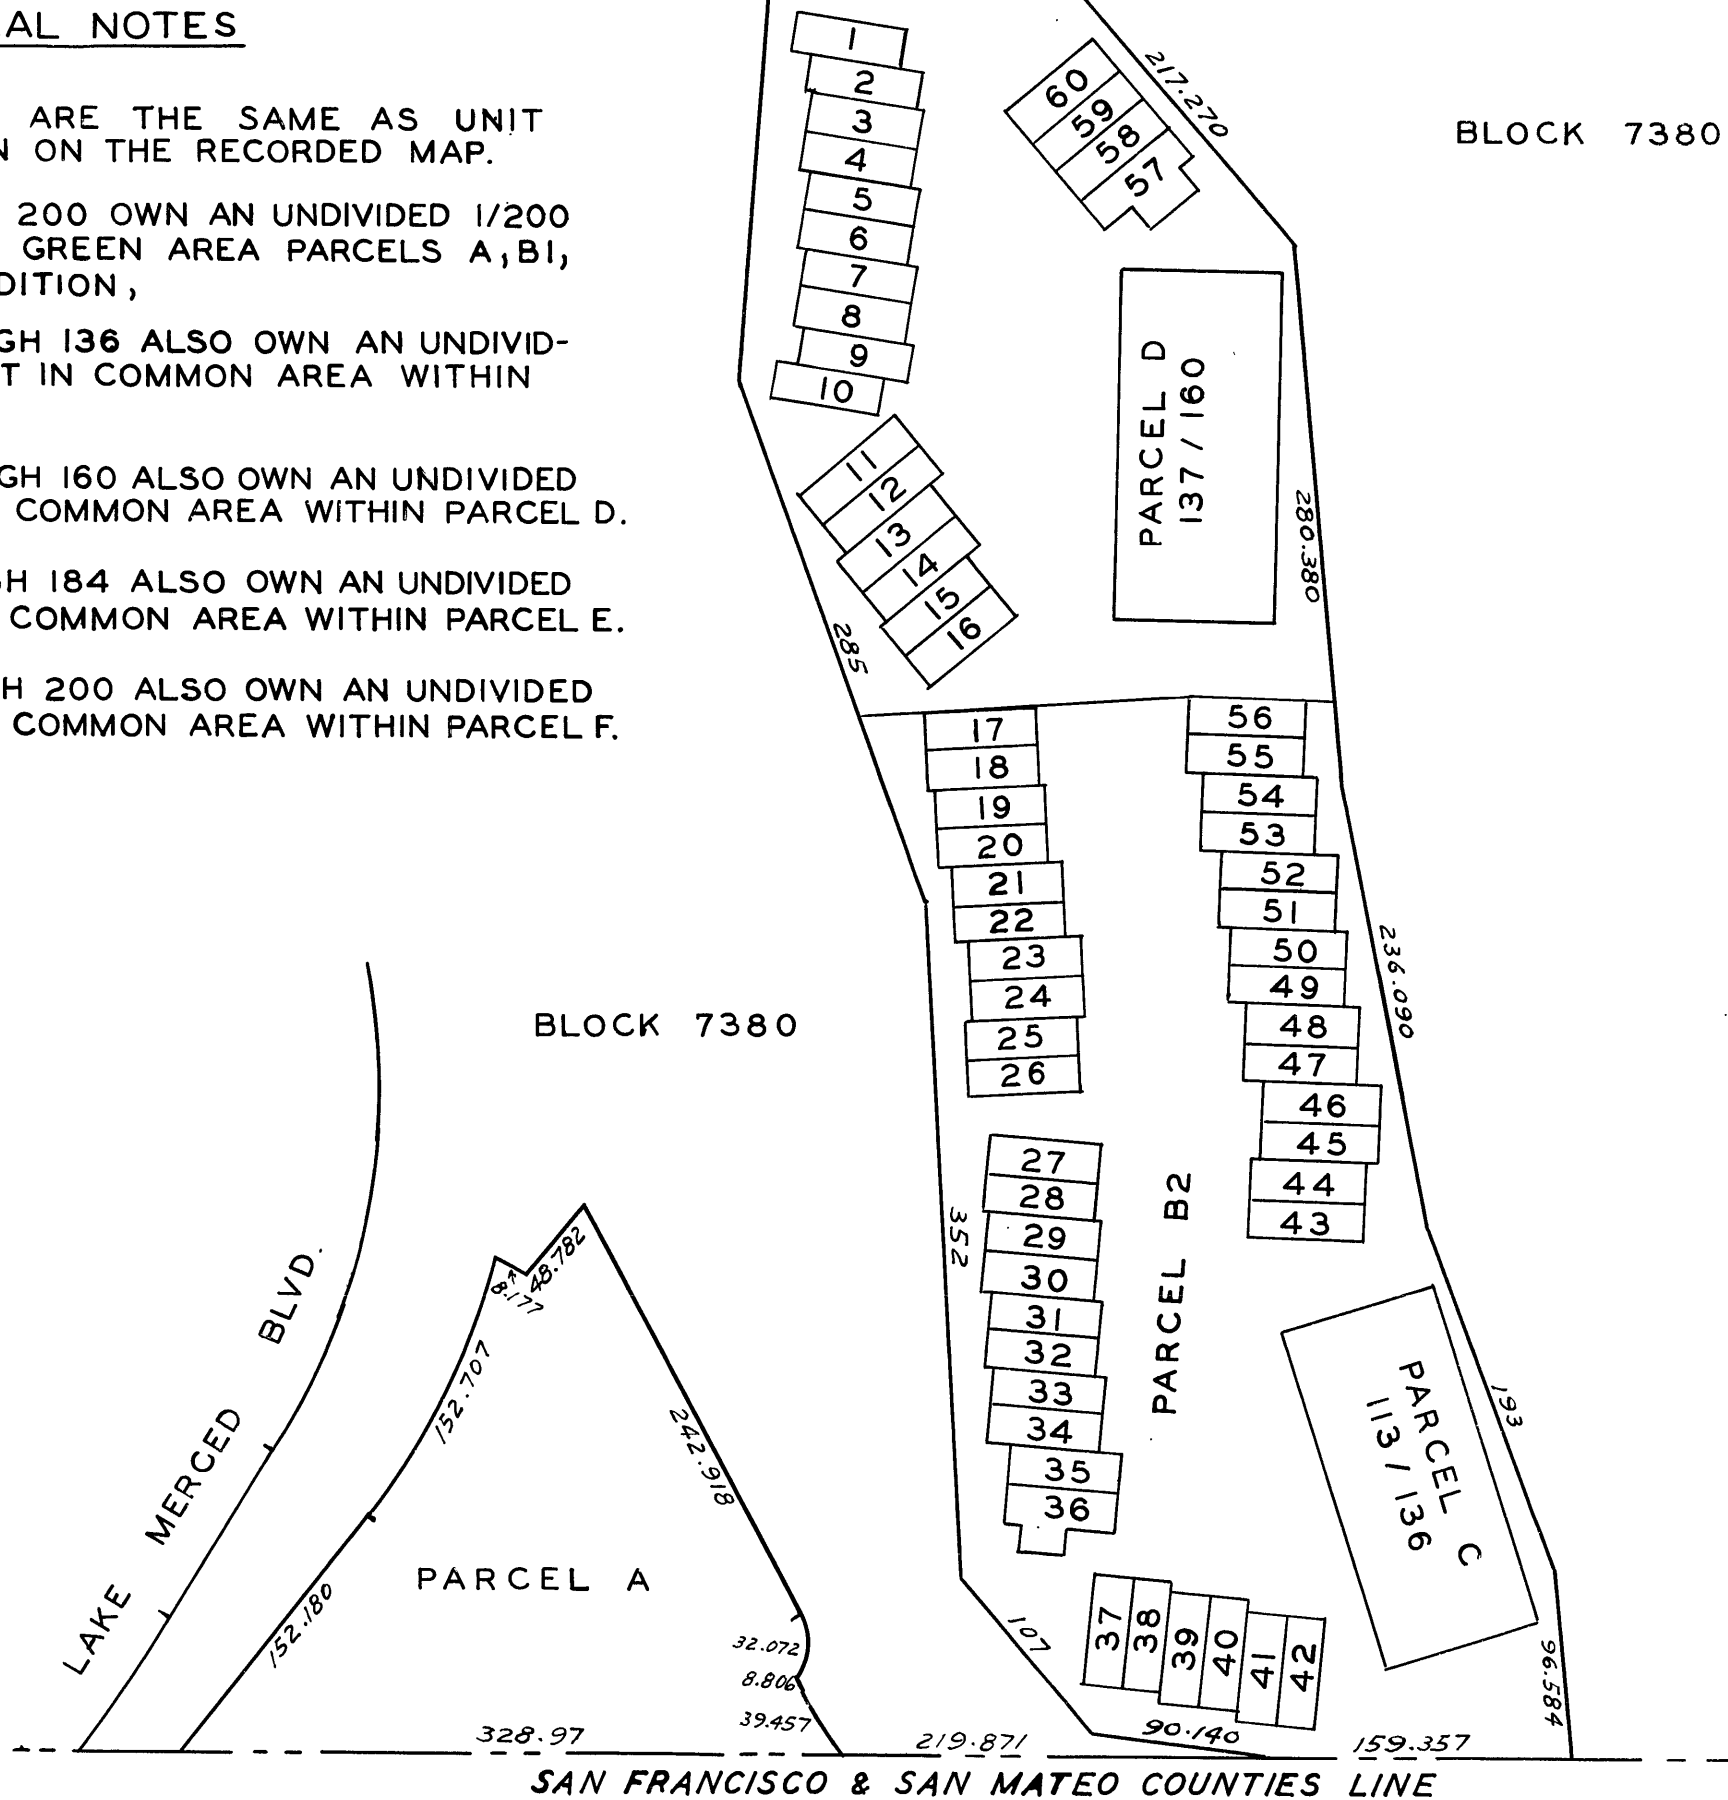


# LAKE MERCED HILL A CONDOMINIUM PROJECT

SCALE: 1 IN. = 100 FT.

## GENERAL NOTES

1. ALL LOT NUMBERS ARE THE SAME AS UNIT NUMBERS AS SHOWN ON THE RECORDED MAP.
2. ALL LOTS 1 THROUGH 200 OWN AN UNDIVIDED 1/200 INTEREST IN COMMON GREEN AREA PARCELS A, B1, B2, B3 & B4. IN ADDITION,
  - A. LOTS 113 THROUGH 136 ALSO OWN AN UNDIVIDED 1/24 INTEREST IN COMMON AREA WITHIN PARCEL C.
  - B. LOTS 137 THROUGH 160 ALSO OWN AN UNDIVIDED 1/24 INTEREST IN COMMON AREA WITHIN PARCEL D.
  - C. LOTS 161 THROUGH 184 ALSO OWN AN UNDIVIDED 1/24 INTEREST IN COMMON AREA WITHIN PARCEL E.
  - D. LOTS 185 THROUGH 200 ALSO OWN AN UNDIVIDED 1/16 INTEREST IN COMMON AREA WITHIN PARCEL F.

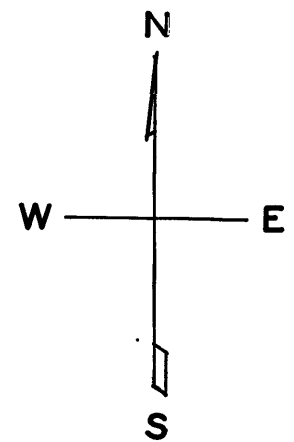

SAN FRANCISCO & SAN MATEO COUNTIES LINE