
Block 8714

SHEET 1 OF 2

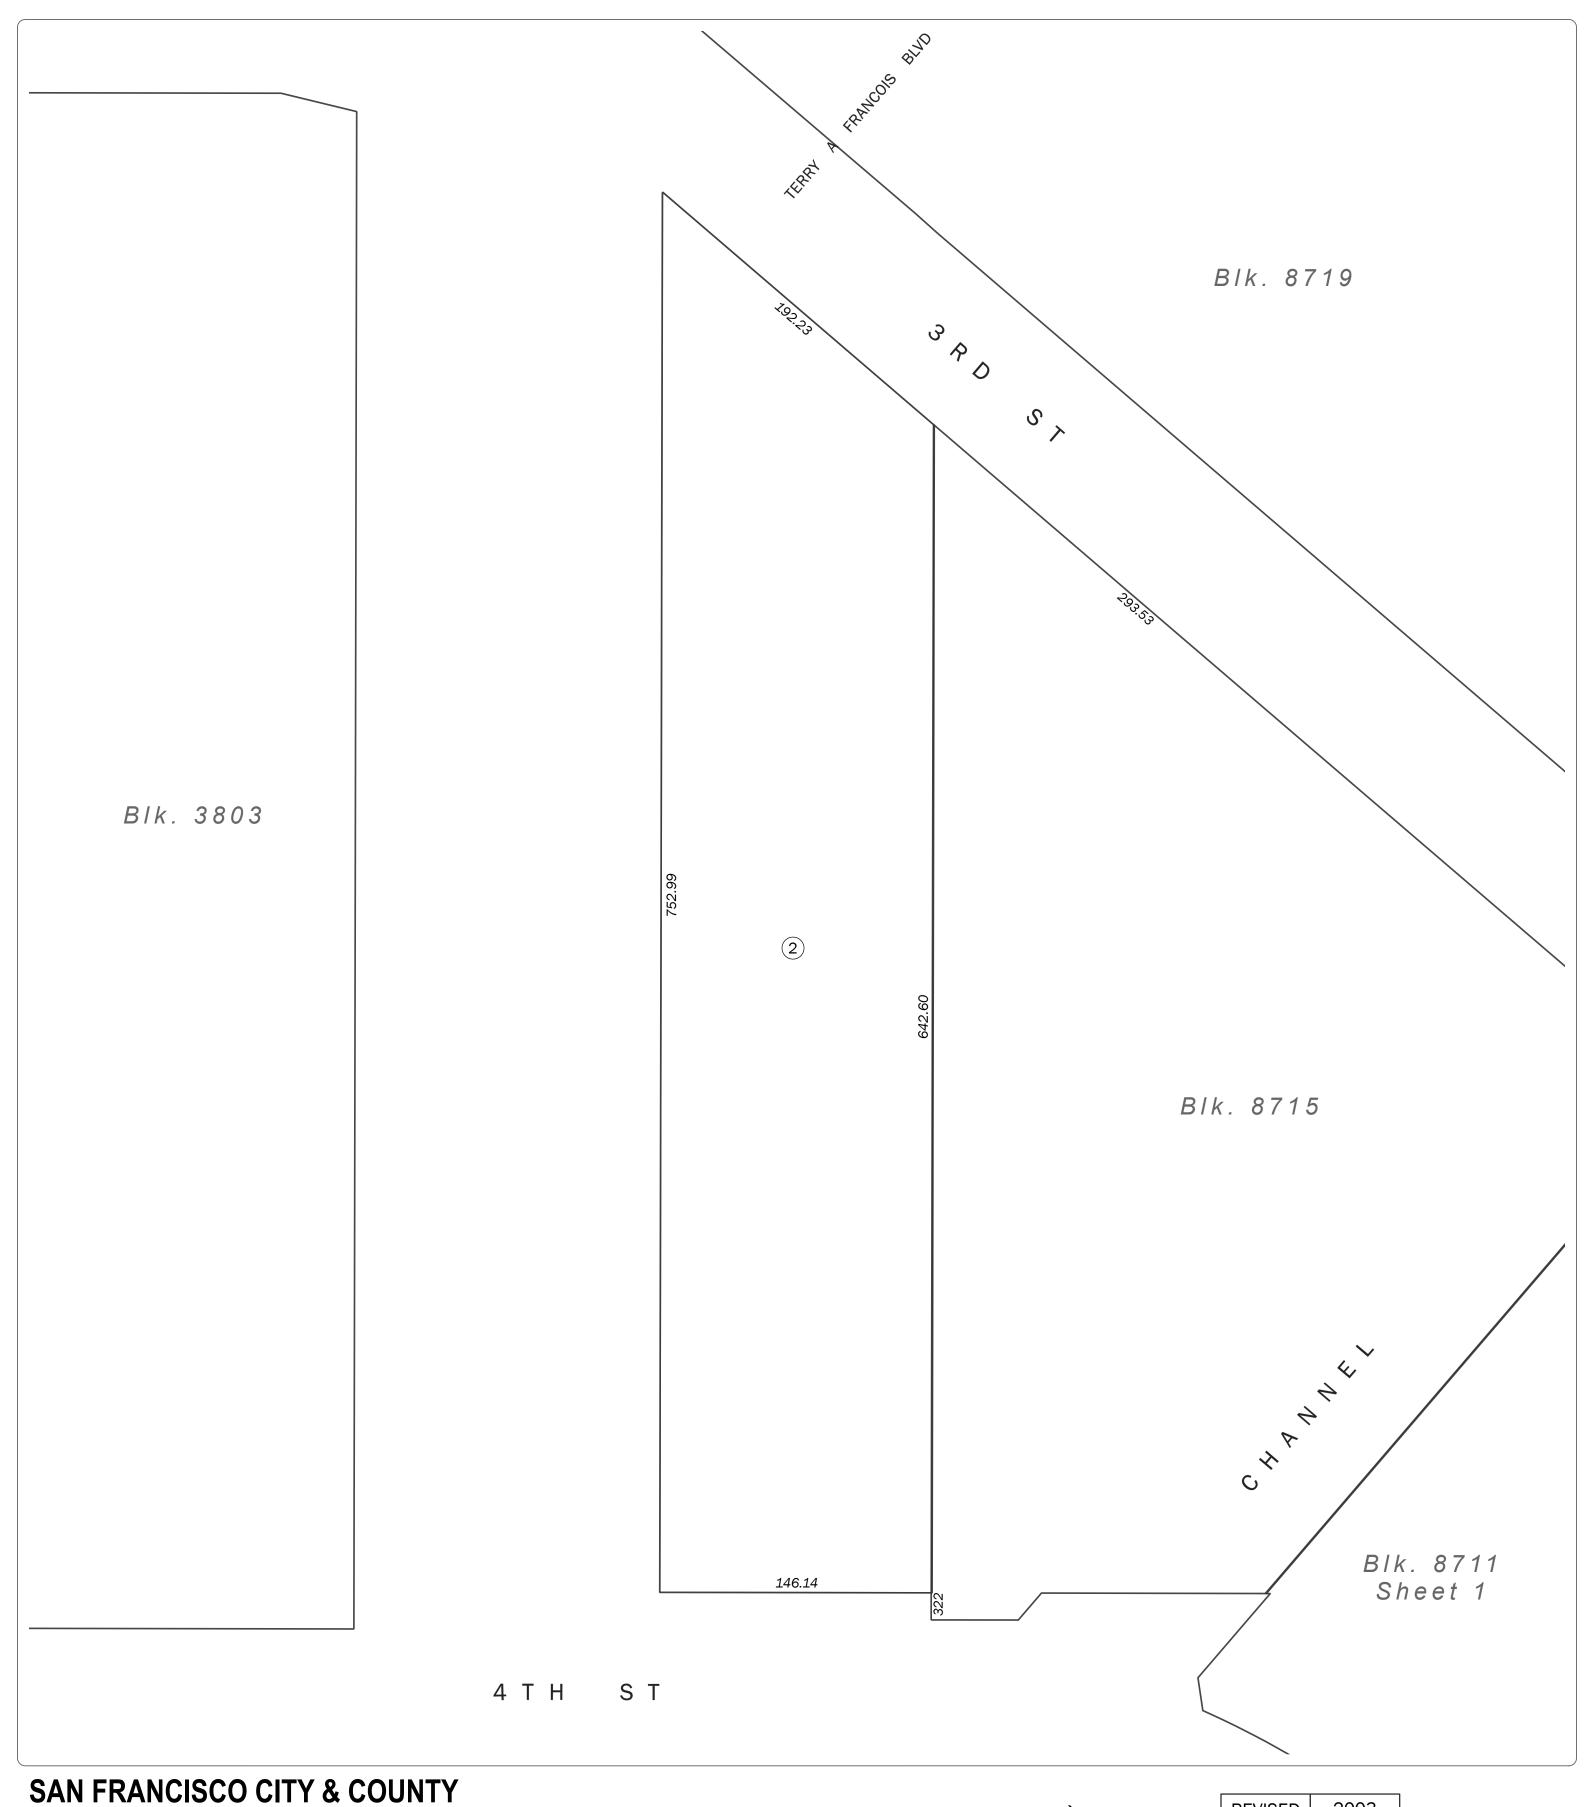

SAN FRANCISCO CITY & COUNTY ASSESSOR'S BLOCK MAP

DISCLAIMER: THIS MAP WAS PREPARED FOR ASSESSMENT PURPOSES ONLY. ASSESSOR'S PARCELS MAY NOT COMPLY WITH LOCAL LOT-SPLIT OR BUILDING SITE ORDINANCES.



Volume 44 MISSION BAY

Block 8714

SHEET 2 OF 2

Revision History

From Lot	Change	To Lot	Year
Blk. 3813/1	into	8713/1-2, 8714/1-2, 8715/1	2001
8714/1, 8715/1	into	8715/2-3	2003

SAN FRANCISCO CITY & COUNTY ASSESSOR'S BLOCK MAP