
Volume 44


SHEET 1 OF 2

Block 8726

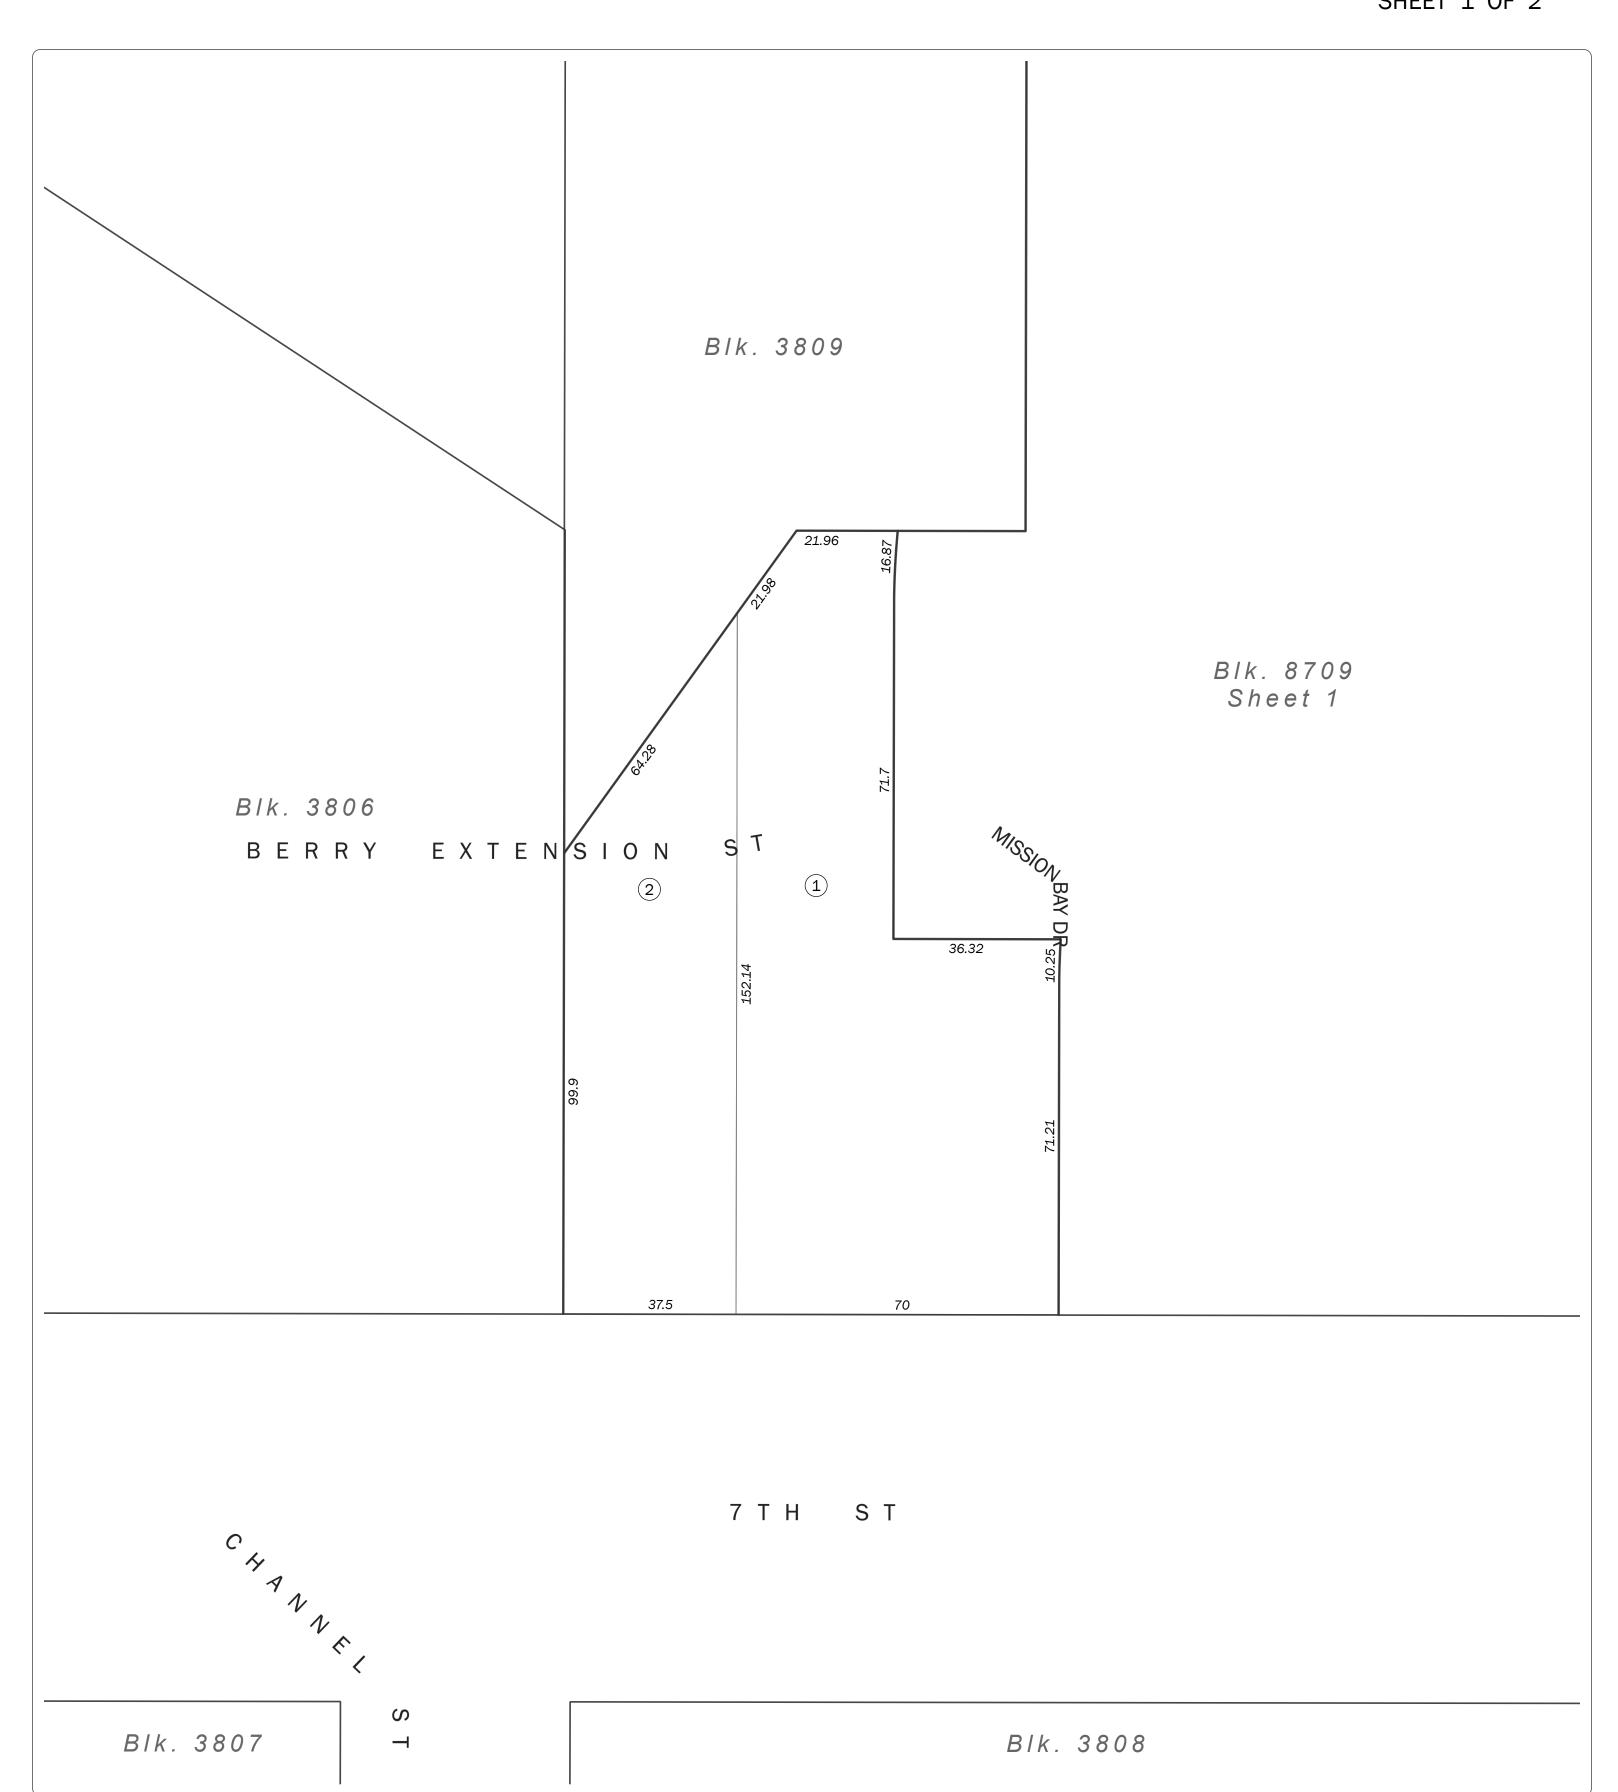

SAN FRANCISCO CITY & COUNTY ASSESSOR'S BLOCK MAP

DISCLAIMER: THIS MAP WAS PREPARED FOR ASSESSMENT PURPOSES ONLY. ASSESSOR'S PARCELS MAY NOT COMPLY WITH LOCAL LOT-SPLIT OR BUILDING SITE ORDINANCES.

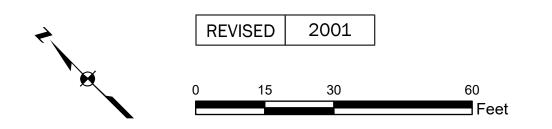

Volume 44 MISSION BAY

Block 8726

SHEET 2 OF 2

Revision History

From Lot	Change	To Lot	Year
Blk. 3809/4, 7,	into	8709/1-4, 11-12,	2001
3819/2-3, 3822/2-3,		8726/1-2	
3832/2-3, 3835/2, 4,			
5, 3852/2			

SAN FRANCISCO CITY & COUNTY ASSESSOR'S BLOCK MAP

DISCLAIMER: THIS MAP WAS PREPARED FOR ASSESSMENT PURPOSES ONLY. ASSESSOR'S PARCELS MAY NOT COMPLY WITH LOCAL LOT-SPLIT OR BUILDING SITE ORDINANCES.