
Block 8732

SHEET 1 OF 2

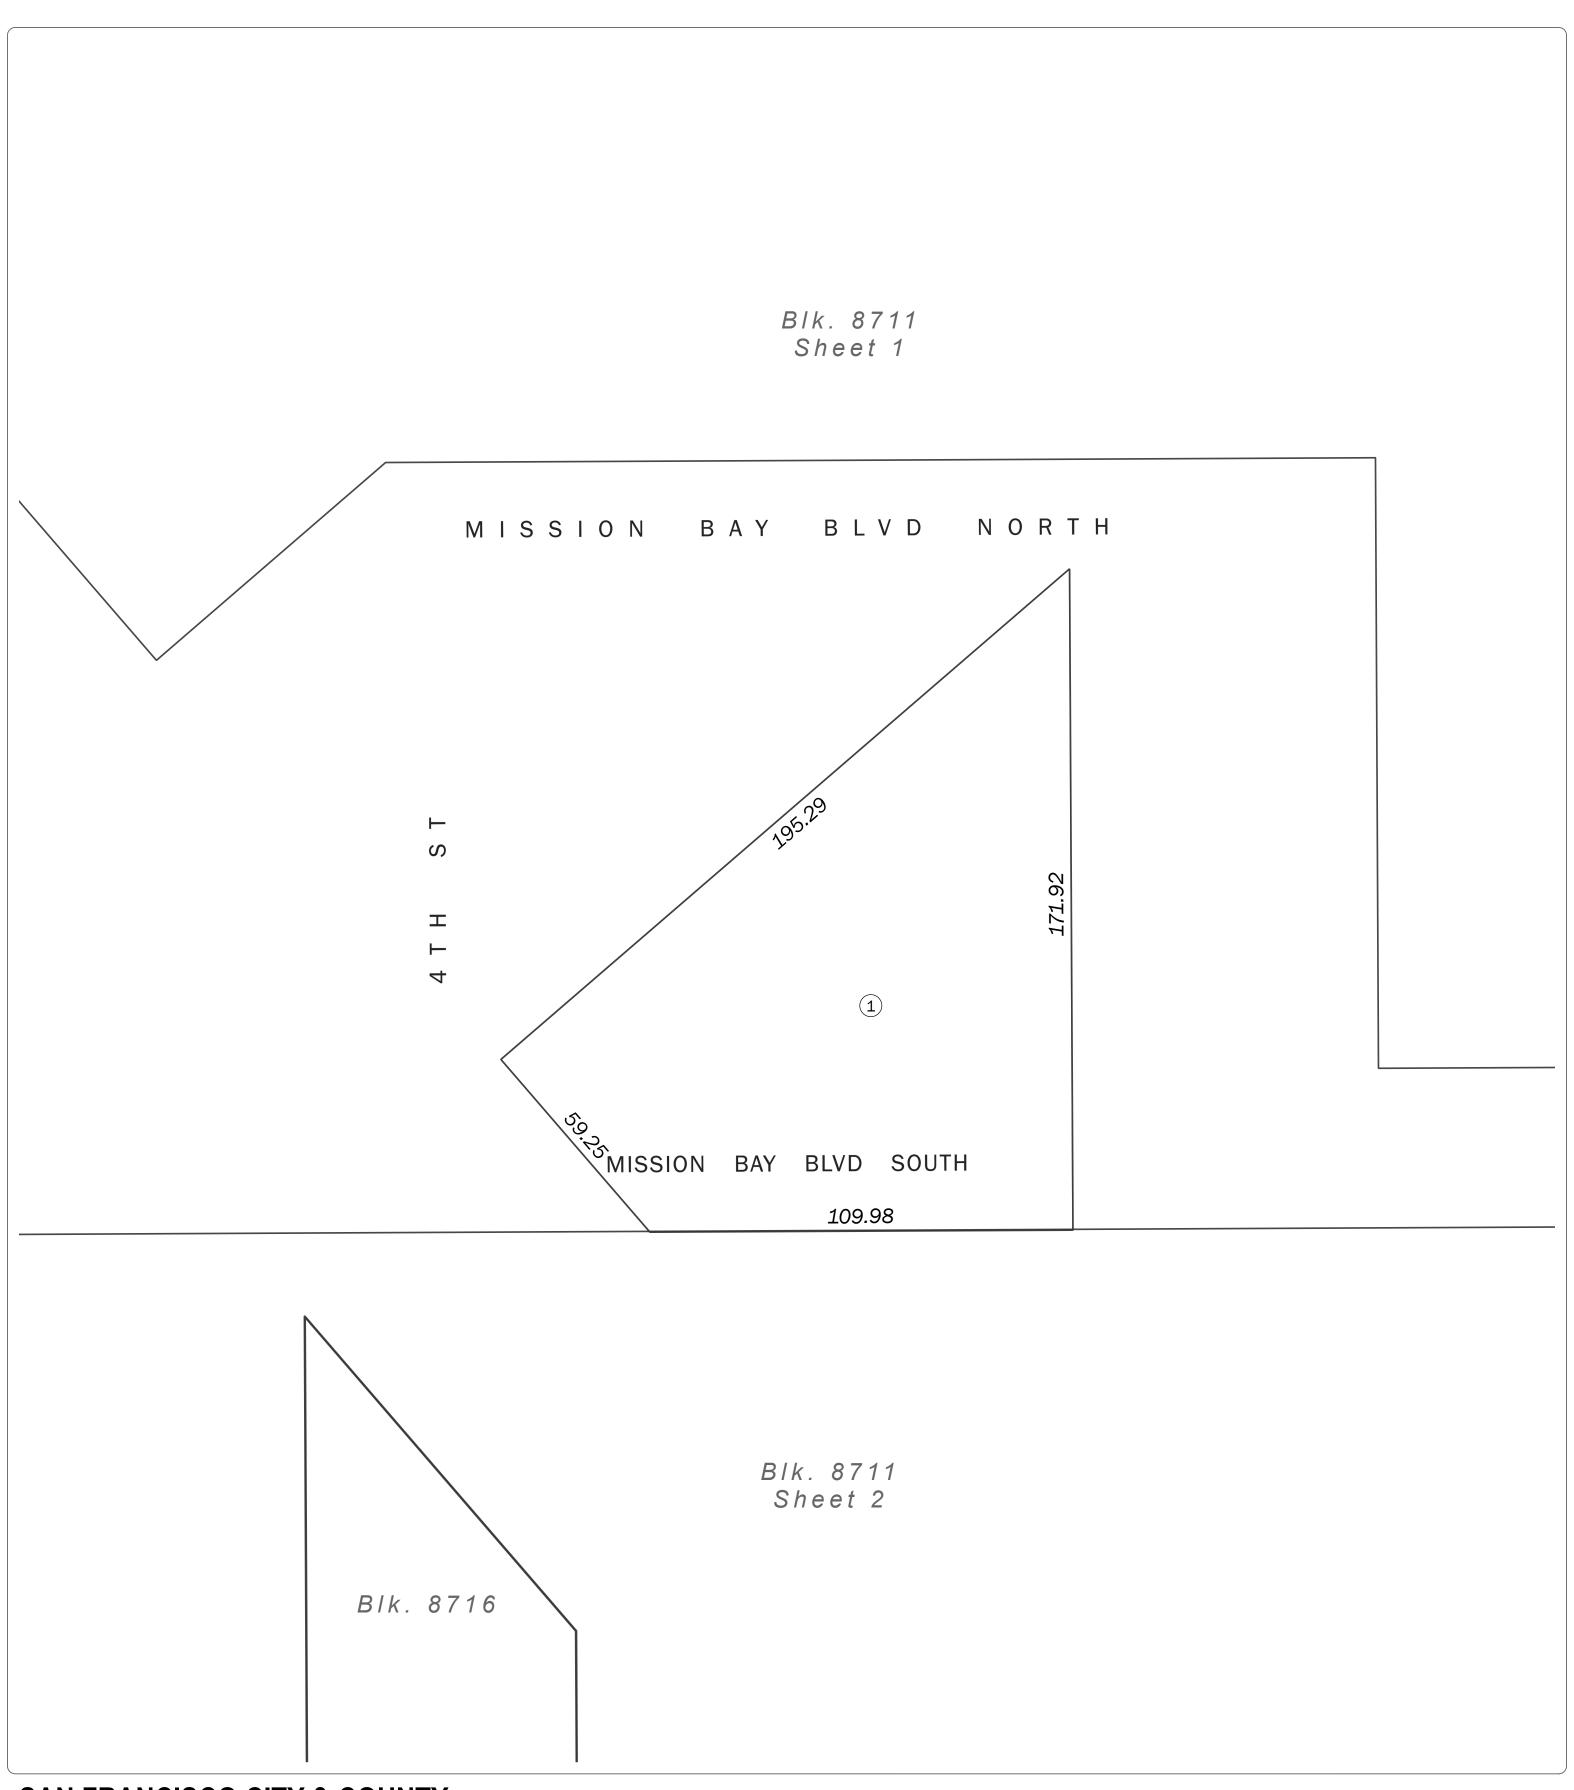

## SAN FRANCISCO CITY & COUNTY ASSESSOR'S BLOCK MAP

DISCLAIMER: THIS MAP WAS PREPARED FOR ASSESSMENT PURPOSES ONLY. ASSESSOR'S PARCELS MAY NOT COMPLY WITH LOCAL LOT-SPLIT OR BUILDING SITE ORDINANCES.



Volume 44 MISSION BAY

Block 8732

SHEET 2 OF 2

## Revision History

From Lot	Change	To Lot	Year
Blk. 3810/9-10	into	8710/1-3, 8711/1-10,	2001
		8712/1, 8716/1, 8717/1, 8718/1,	
		8731/1, 8732/1	

## SAN FRANCISCO CITY & COUNTY ASSESSOR'S BLOCK MAP

DISCLAIMER: THIS MAP WAS PREPARED FOR ASSESSMENT PURPOSES ONLY. ASSESSOR'S PARCELS MAY NOT COMPLY WITH LOCAL LOT-SPLIT OR BUILDING SITE ORDINANCES.