


© COPYRIGHT SAN FRANCISCO  
CITY & COUNTY ASSESSOR 1995

lot6A&21 into lots80&81 for 2010 roll  
lot70 into lots82to84 for 2014 roll

REVISED	'58
"	'63
"	'70
"	'90
"	'91

Revised 2010  
Revised 2014

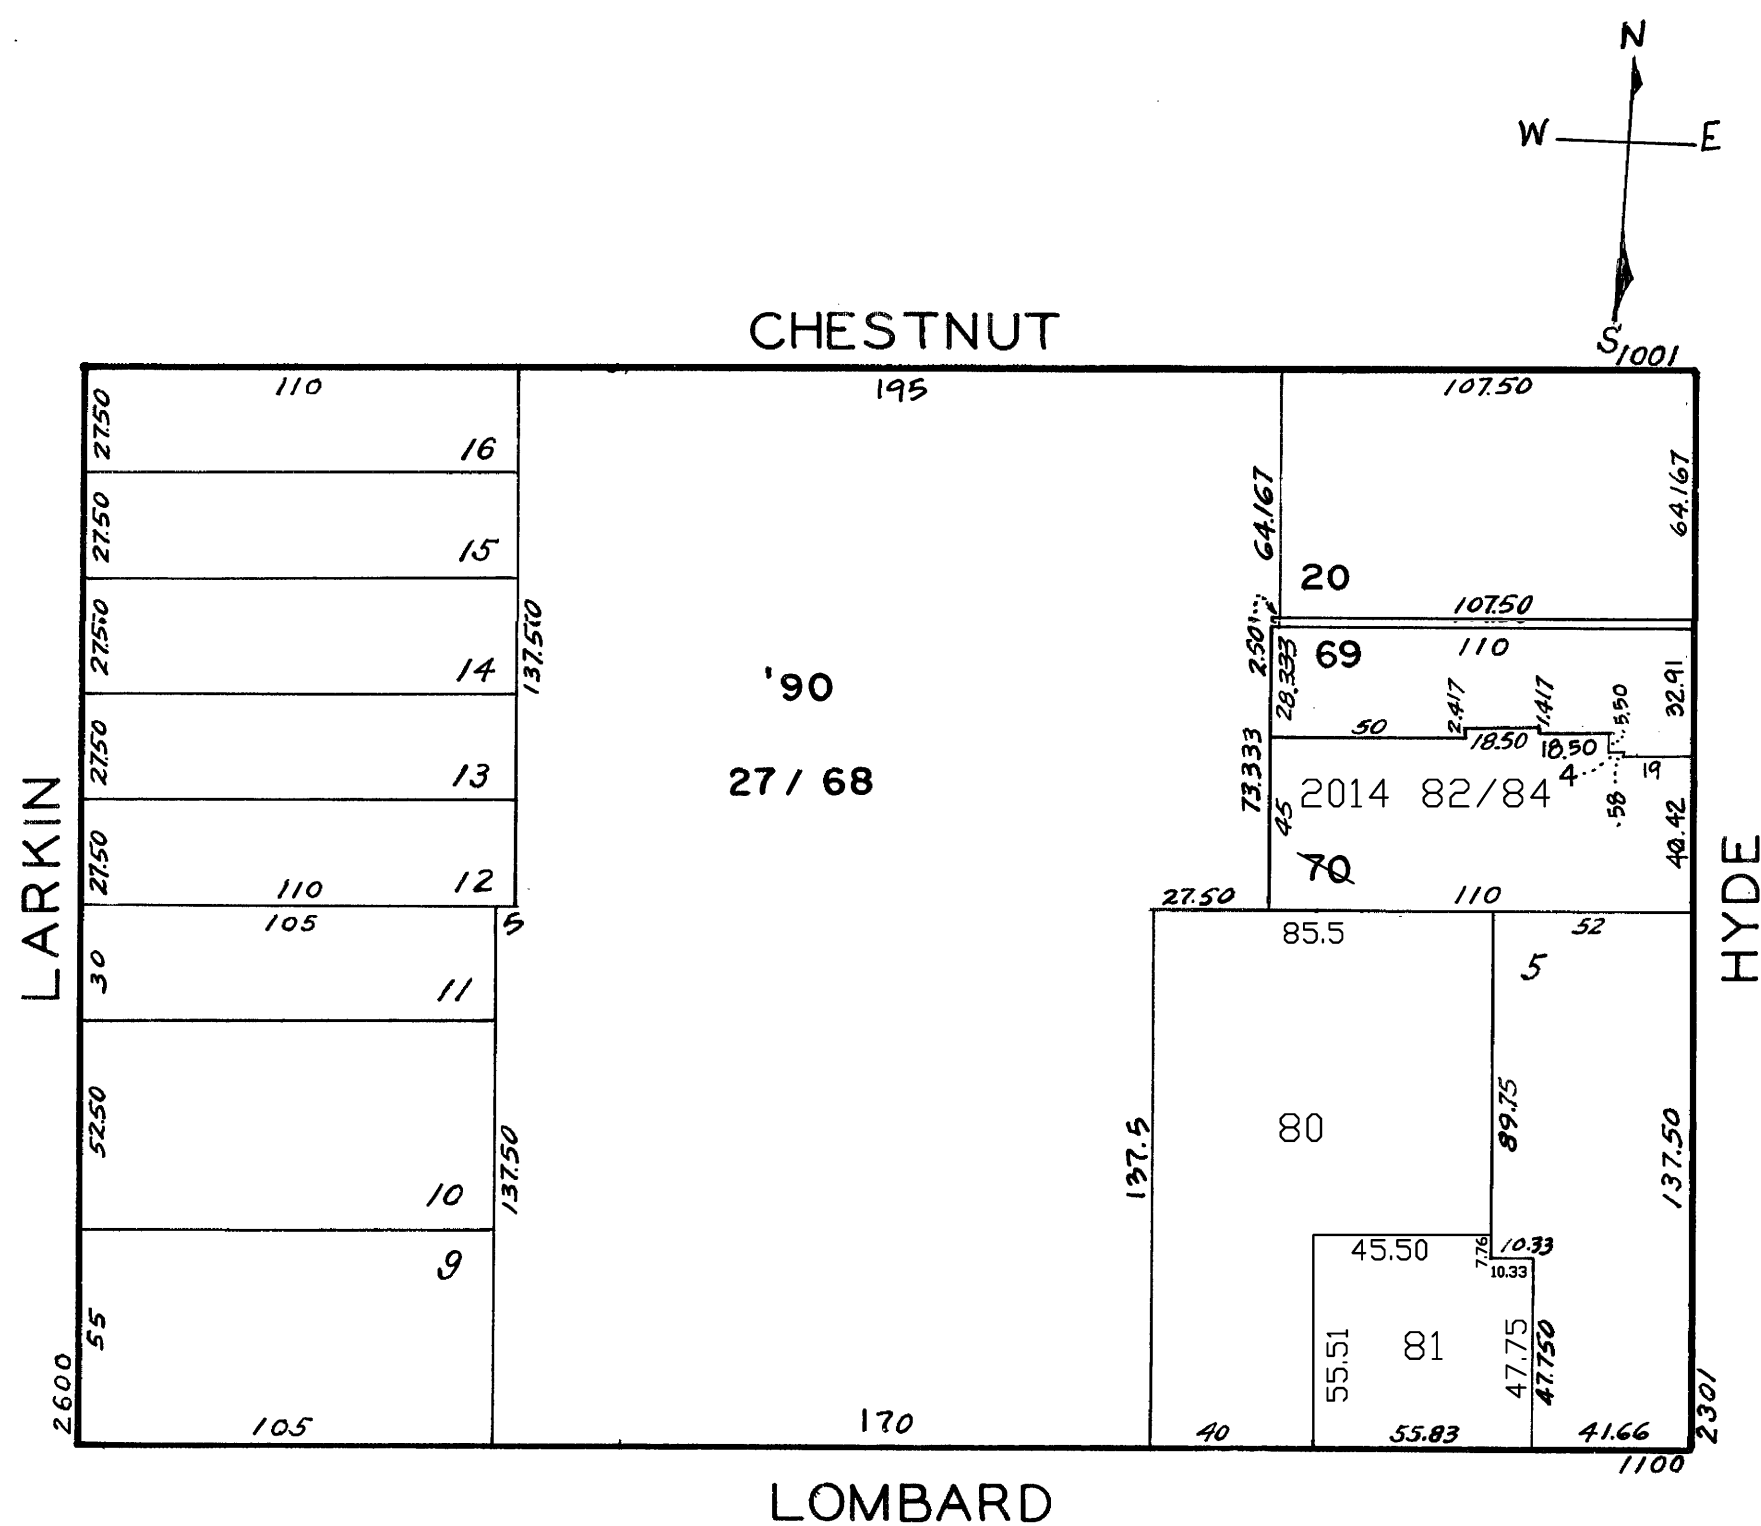

**1150 LOMBARD ST.  
A CONDOMINIUM**

LOT	UNIT	%	LOT	UNIT	%
27	27	2.670	48	10	3.023
28	28	2.516	49	9	3.048
29	29	1.412	50	8	4.447
30	30	2.355	51	7	4.404
31	31	2.720	52	6	2.530
32	32	2.125	53	11	2.443
33	33	1.463	54	12	2.363
34	34	2.139	55	13	1.413
35	35	2.736	56	14	1.945
36	36	2.045	57	15	2.192
37	37	1.458	58	16	1.359
38	38	3.034	59	17	2.038
39	39	2.040	60	18	1.968
40	40	1.465	61	19	2.036
41	41	2.663	62	20	1.355
42	42	2.049	63	21	1.958
43	1	3.027	64	22	1.962
44	2	3.048	65	23	1.378
45	3	4.403	66	24	1.957
46	4	4.403	67	25	1.913
47	5	2.531	68	26	1.966

ASSESSED 113,438 SQ. FT.  
BLK. TOTAL 113,438 SQ. FT.