


© COPYRIGHT SAN FRANCISCO
CITY & COUNTY ASSESSOR 1995

FRANCISCO HEIGHTS

lot10 into lots16 & 17 for 2000 roll
lot10C into lots18&19 for 2002 roll


Revised 2001
Revised 2002

LOTS MERGED
LOTS 1A INTO LOT 2 1944

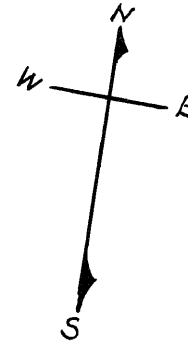

0 50 100 Feet

Block 1083

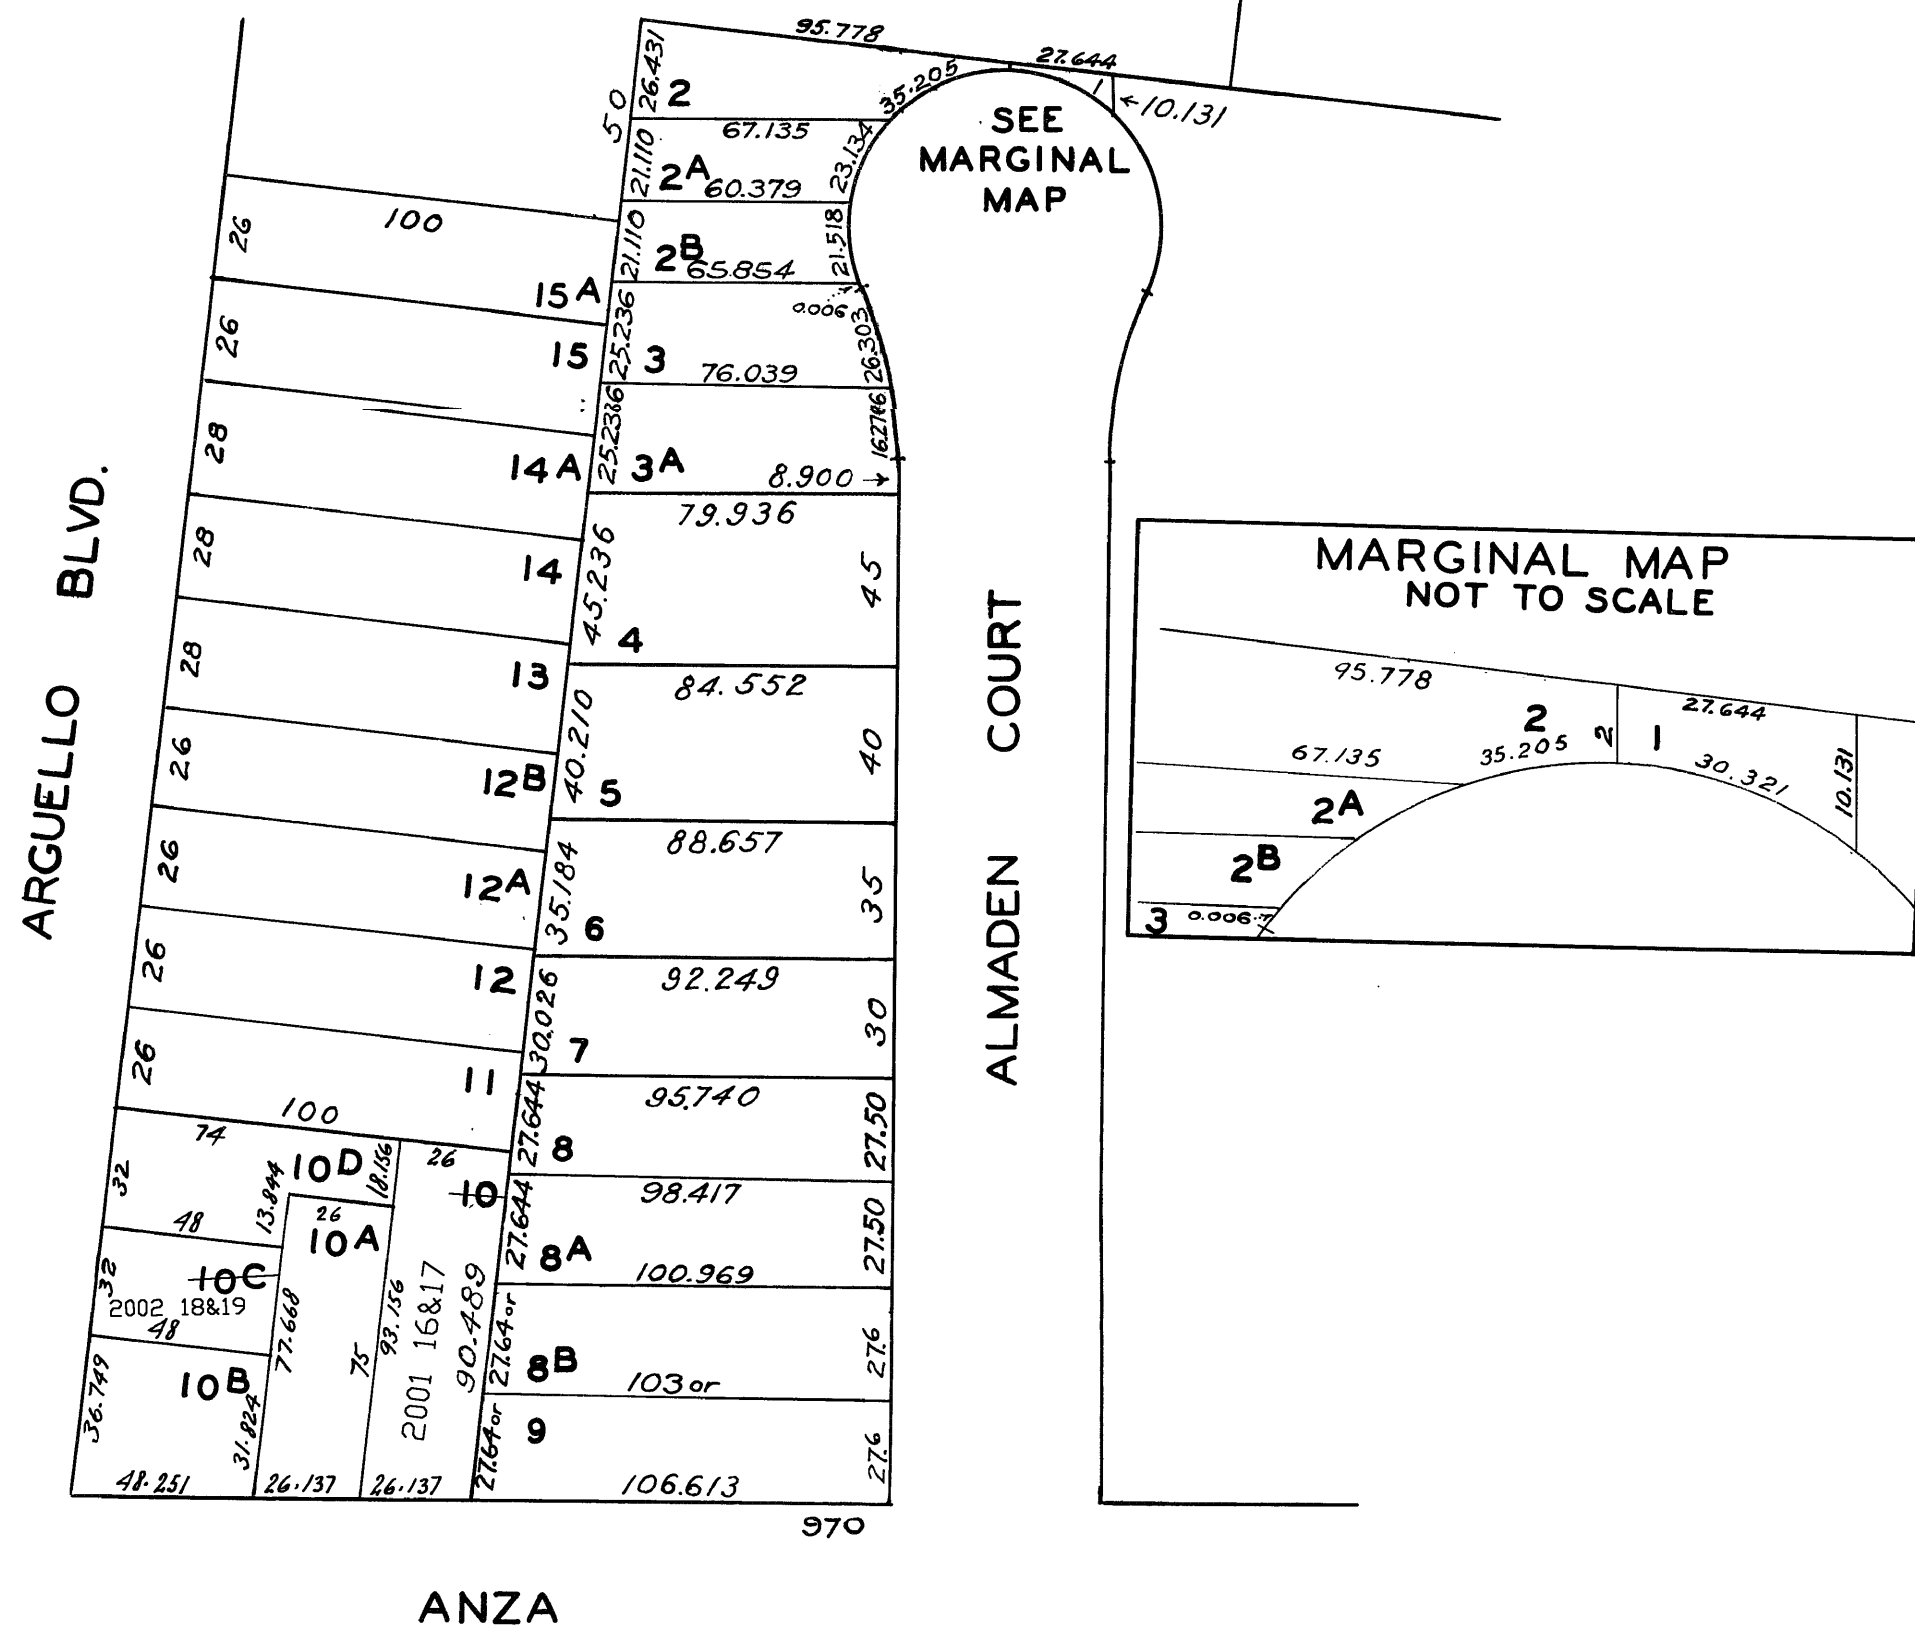

<u>984-986 ANZA STREET</u>		
<u>A CONDOMINIUM</u>		
<u>LOT</u>	<u>UNIT</u>	<u>% COMM. AREA</u>
16	984	46.8
17	986	53.2

<u>588-590 ARGUELLO BLVD.</u>		
<u>A CONDOMINIUM</u>		
<u>LOT</u>	<u>UNIT</u>	<u>% COMM. AREA</u>
18	588	75.00
19	590	25.00