

Lots 8-9 merged into lot 7-44  
" 20-21 " " " 19-44


© COPYRIGHT SAN FRANCISCO  
CITY & COUNTY ASSESSOR 1995

lot5 into lots31to32 for 2000 roll  
lot15 into lots47&48 for 2001 roll  
lot30 into lots49&50 for 2007 roll  
Lot 29A into lots 51 & 52 for 2015 roll

1208  
W A BLK. 653

REVISED '62  
" '83  
" '92  
" '95  
Revised 2000  
Revised 2001  
Revised 2007

REVISED 2015

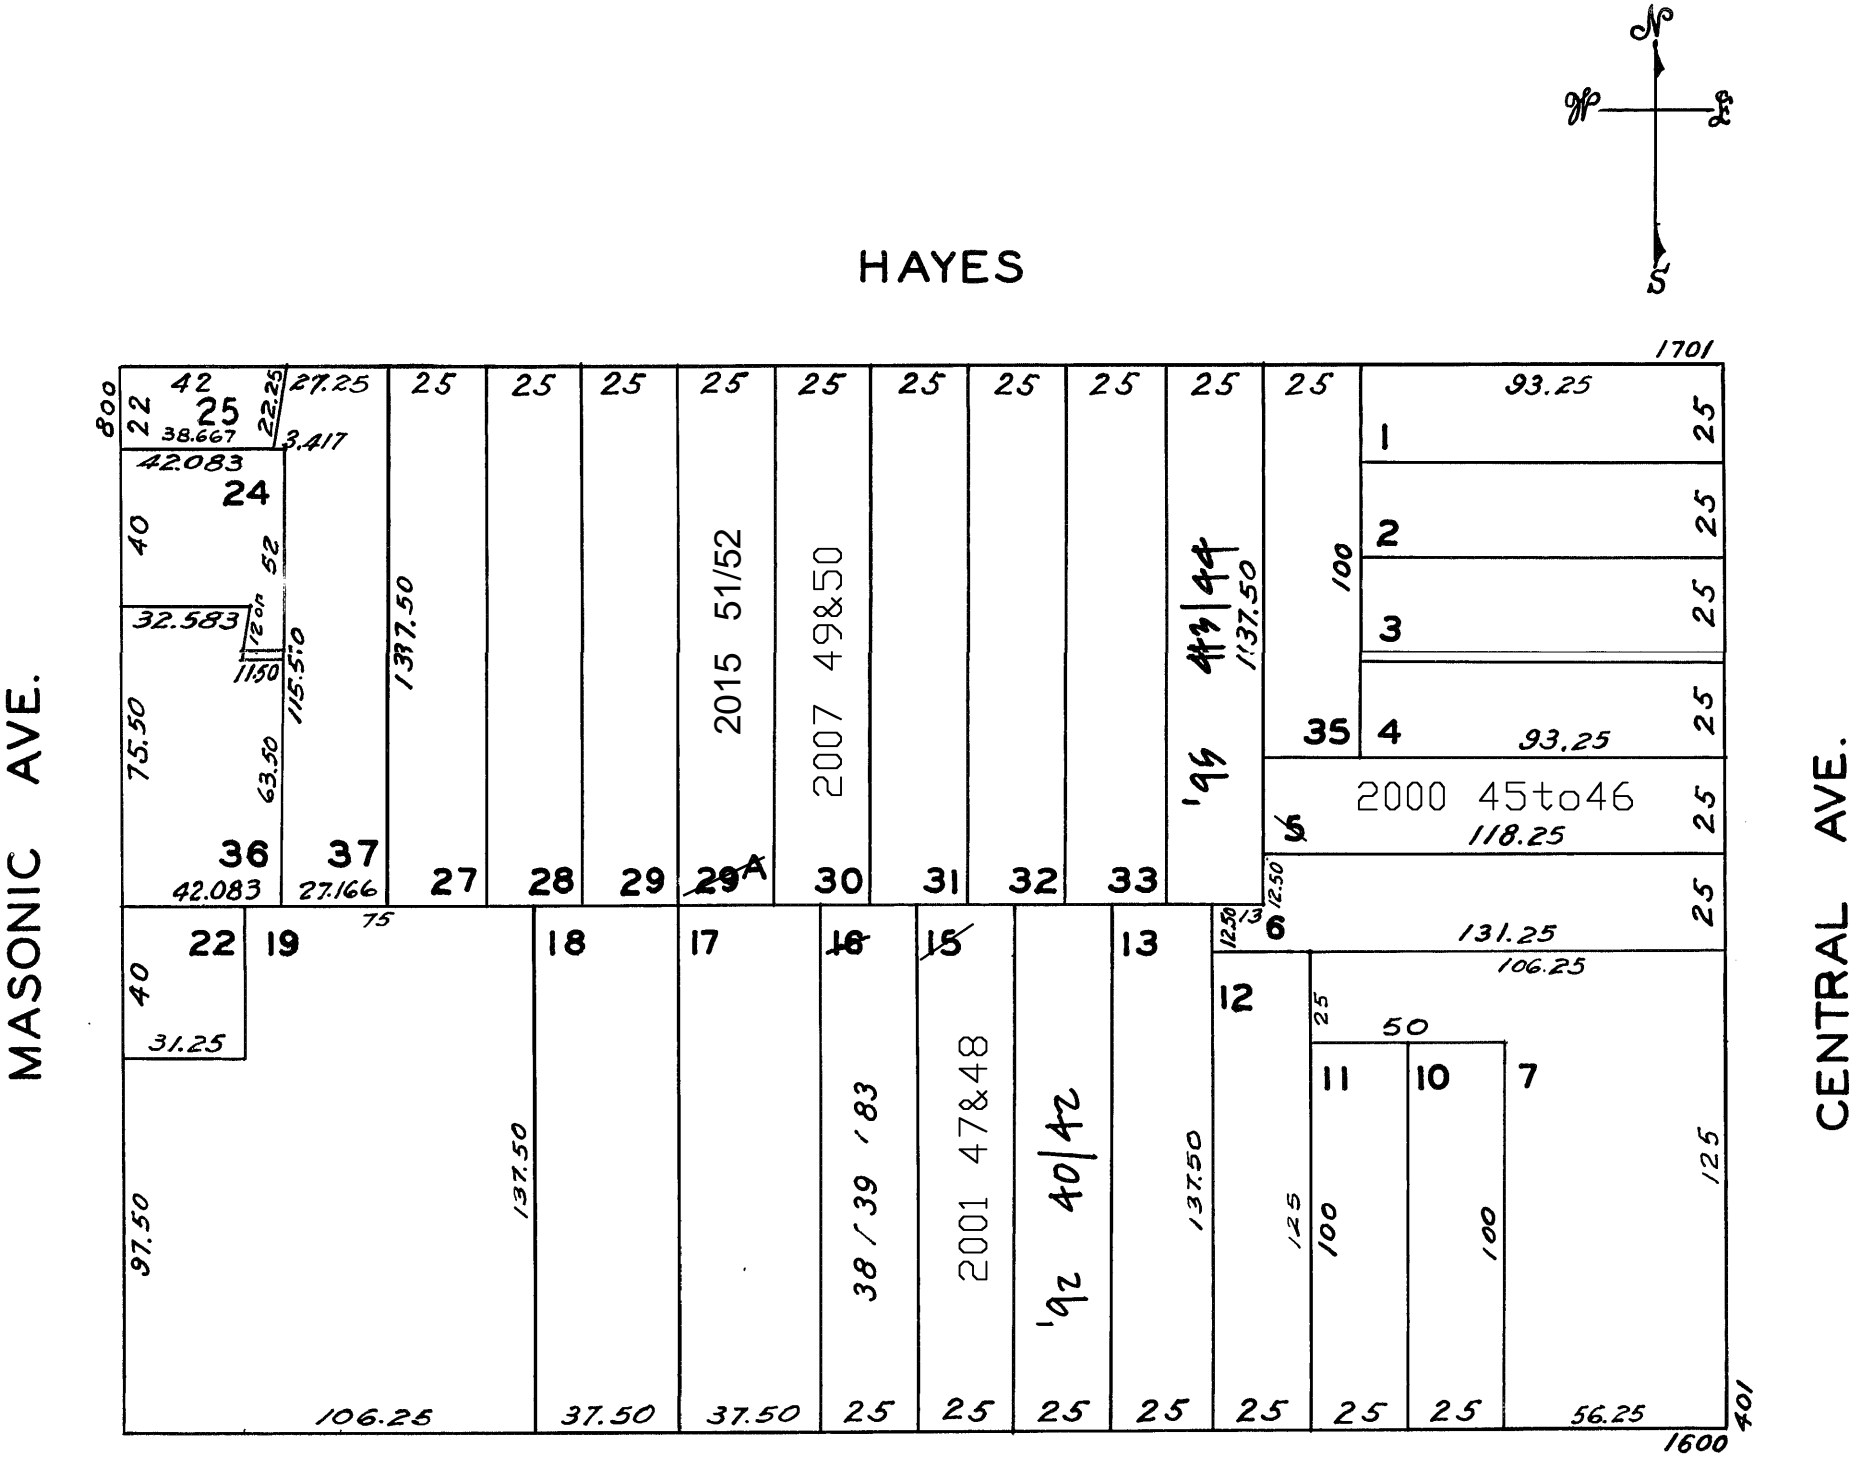

FELL

417 CENTRAL AVE. A CONDOMINIUM			
LOT	UNIT	% COMM.	AREA
45	2	69	
46	1	31	

1646-1648 FELL ST. A CONDOMINIUM			
LOT	UNIT	% COMM.	AREA
47	1646	45	
48	1648	55	

1753-1755 HAYES ST. A CONDOMINIUM			
LOT	UNIT	% COMM.	AREA
49	1753	50	
50	1755	50	

1652 FELL ST. A CONDOMINIUM			
LOT	UNIT	% COMM.	AREA
38	1	48.40	
39	2	51.60	

1638-1642 FELL ST. A CONDOMINIUM			
LOT	UNIT	% COMM.	AREA
40	1638	39.50	
41	1640	32.93	
42	1642	31.57	

1731-1733 HAYES ST. A CONDOMINIUM			
LOT	UNIT	% COMM.	AREA
43	1731	46.37	
44	1733	53.63	