


© COPYRIGHT SAN FRANCISCO
CITY & COUNTY ASSESSOR 1995
lot7 into lots32to54 for 2006 roll
Lot 17 into lots 65 & 66 for 2016 roll

1465


RICHMOND BLK. 214

REVISED '57
" '81
Revised 2006
REVISED 2016

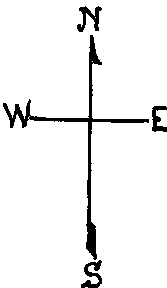

CLEMENT

LOTS MERGED
LOTS INTO LOT
12 " 11 "1945"
8,84,9 " 7 '51'

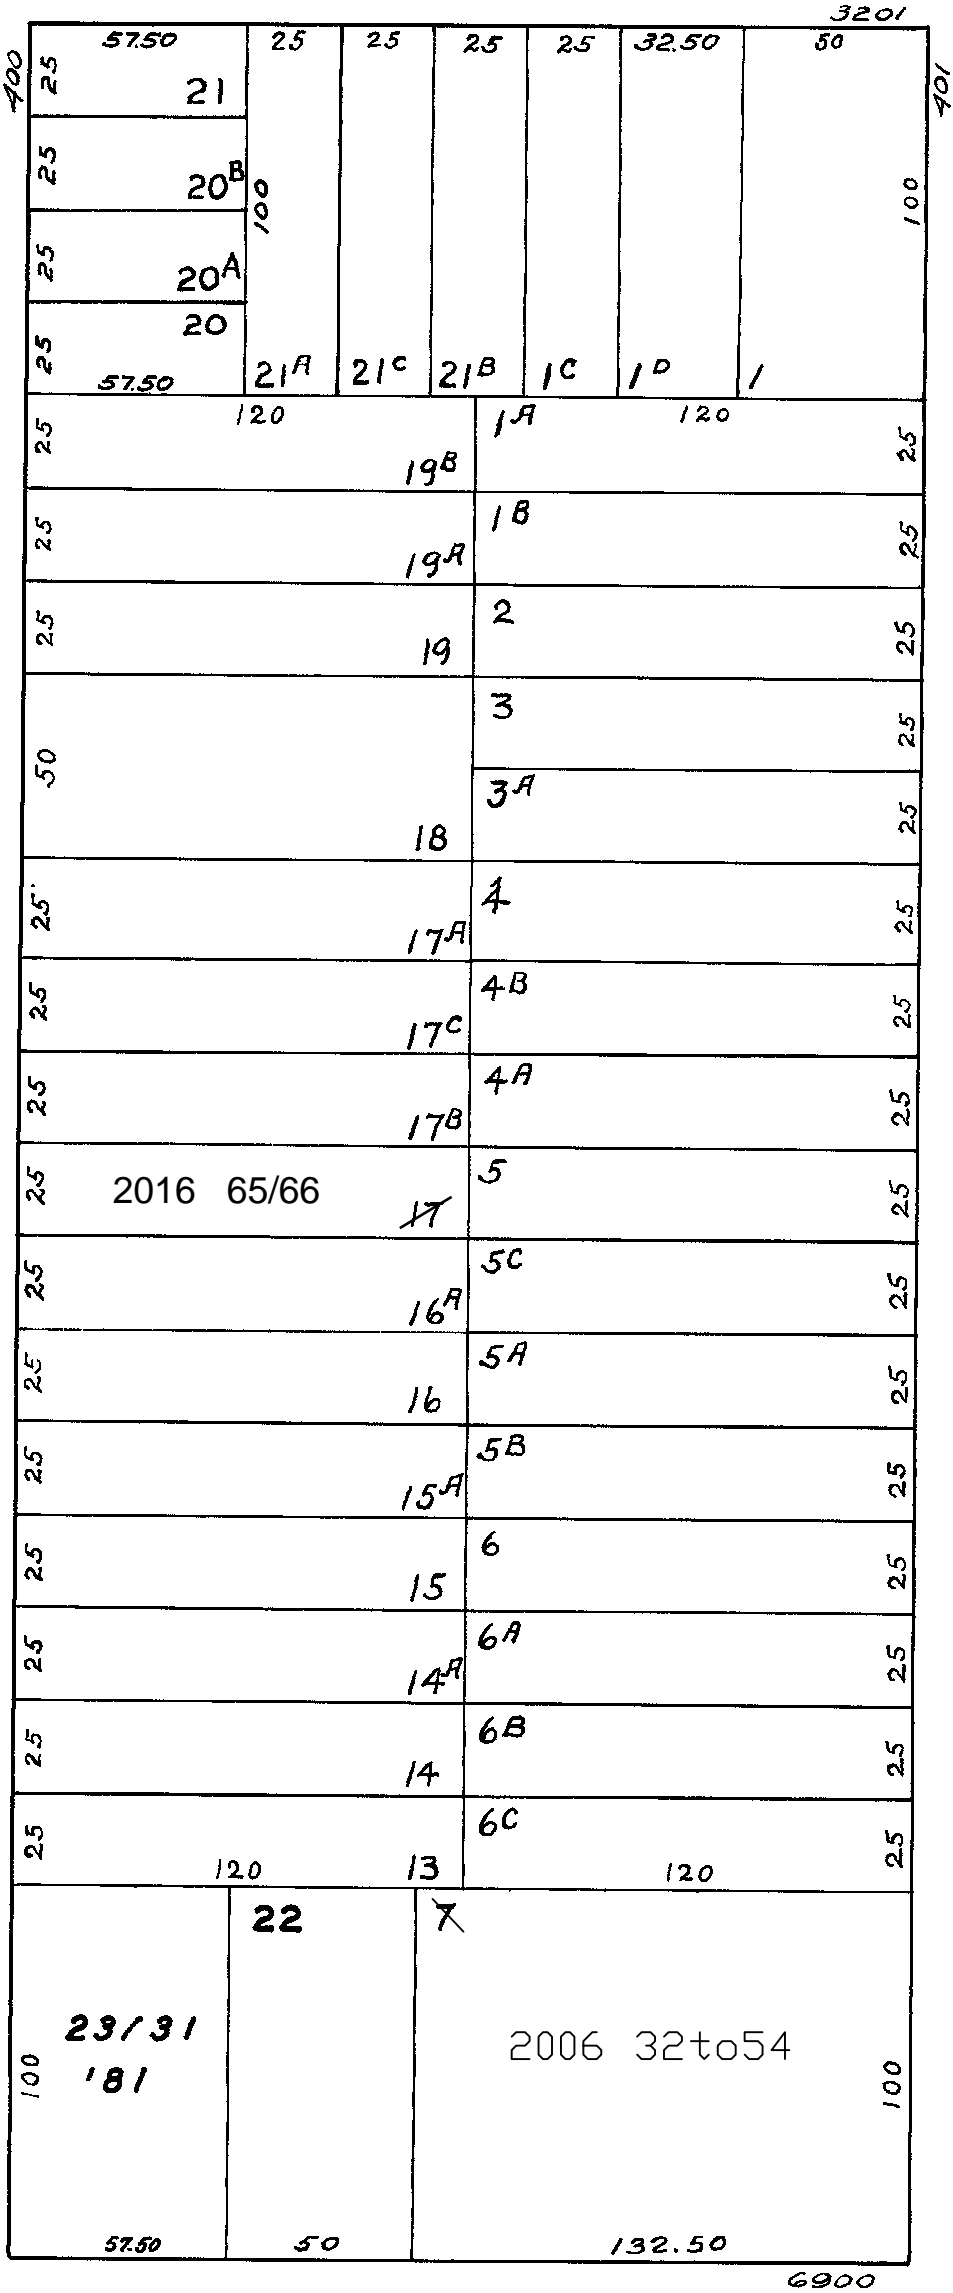

6900 GEARY BLVD. A CONDOMINIUM			
LOT	UNIT	% COMM.	AREA
32	101		2.79
33	102		2.98
34	103		4.37
35	201		5.99
36	203		7.55
37	206		5.24
38	208		4.90
39	301		4.12
40	302		4.26
41	303		4.26
42	305		7.61
43	308		5.54
44	310		5.56
45	312		4.52
46	315		3.47
47	317		5.23
48	318		6.90
49	6900		2.05
50	6902		2.32
51	6908		2.68
52	6918		2.69
53	6928		2.68
54	6938		2.29

NINEVEH GARDENS
A CONDOMINIUM PROJECT

LOT NO.	UNIT NO.	% COMMON AREA
23	1	1/9
24	2	"
25	3	"
26	4	"
27	5	"
28	6	"
29	7	"
30	8	"
31	9	"

GEARY BLVD.