

1650  
RICHMOND BLK 387  
REVISED 1959  
REVISED '63  
" '99  
Revised 2002

LOTS MERGED


Lots Into Lot  
13 - 12 - 1944  
17 - 18 - "  
21 - 20 - 1950

lot16 into lots54to56 for 2002 roll  
lot18 into lots42to53 for 2002 roll

| 3136 FULTON ST. |      |         |       |
|-----------------|------|---------|-------|
| A CONDOMINIUM   |      |         |       |
| LOT             | UNIT | % COMM. | AREA  |
| 54              | 1    |         | 38.63 |
| 55              | 2    |         | 31.02 |
| 56              | 3    |         | 30.35 |

| 788 8TH AVE   |      |         |       |
|---------------|------|---------|-------|
| A CONDOMINIUM |      |         |       |
| LOT           | UNIT | % COMM. | AREA  |
| 42            | 1    |         | 7.62  |
| 43            | 2    |         | 7.81  |
| 44            | 3    |         | 6.98  |
| 45            | 4    |         | 8.37  |
| 46            | 5    |         | 8.37  |
| 47            | 6    |         | 8.37  |
| 48            | 7    |         | 7.18  |
| 49            | 8    |         | 10.52 |
| 50            | 9    |         | 10.39 |
| 51            | 10   |         | 10.97 |
| 52            | C1   |         | 8.03  |
| 53            | C2   |         | 5.39  |

8TH AVE.

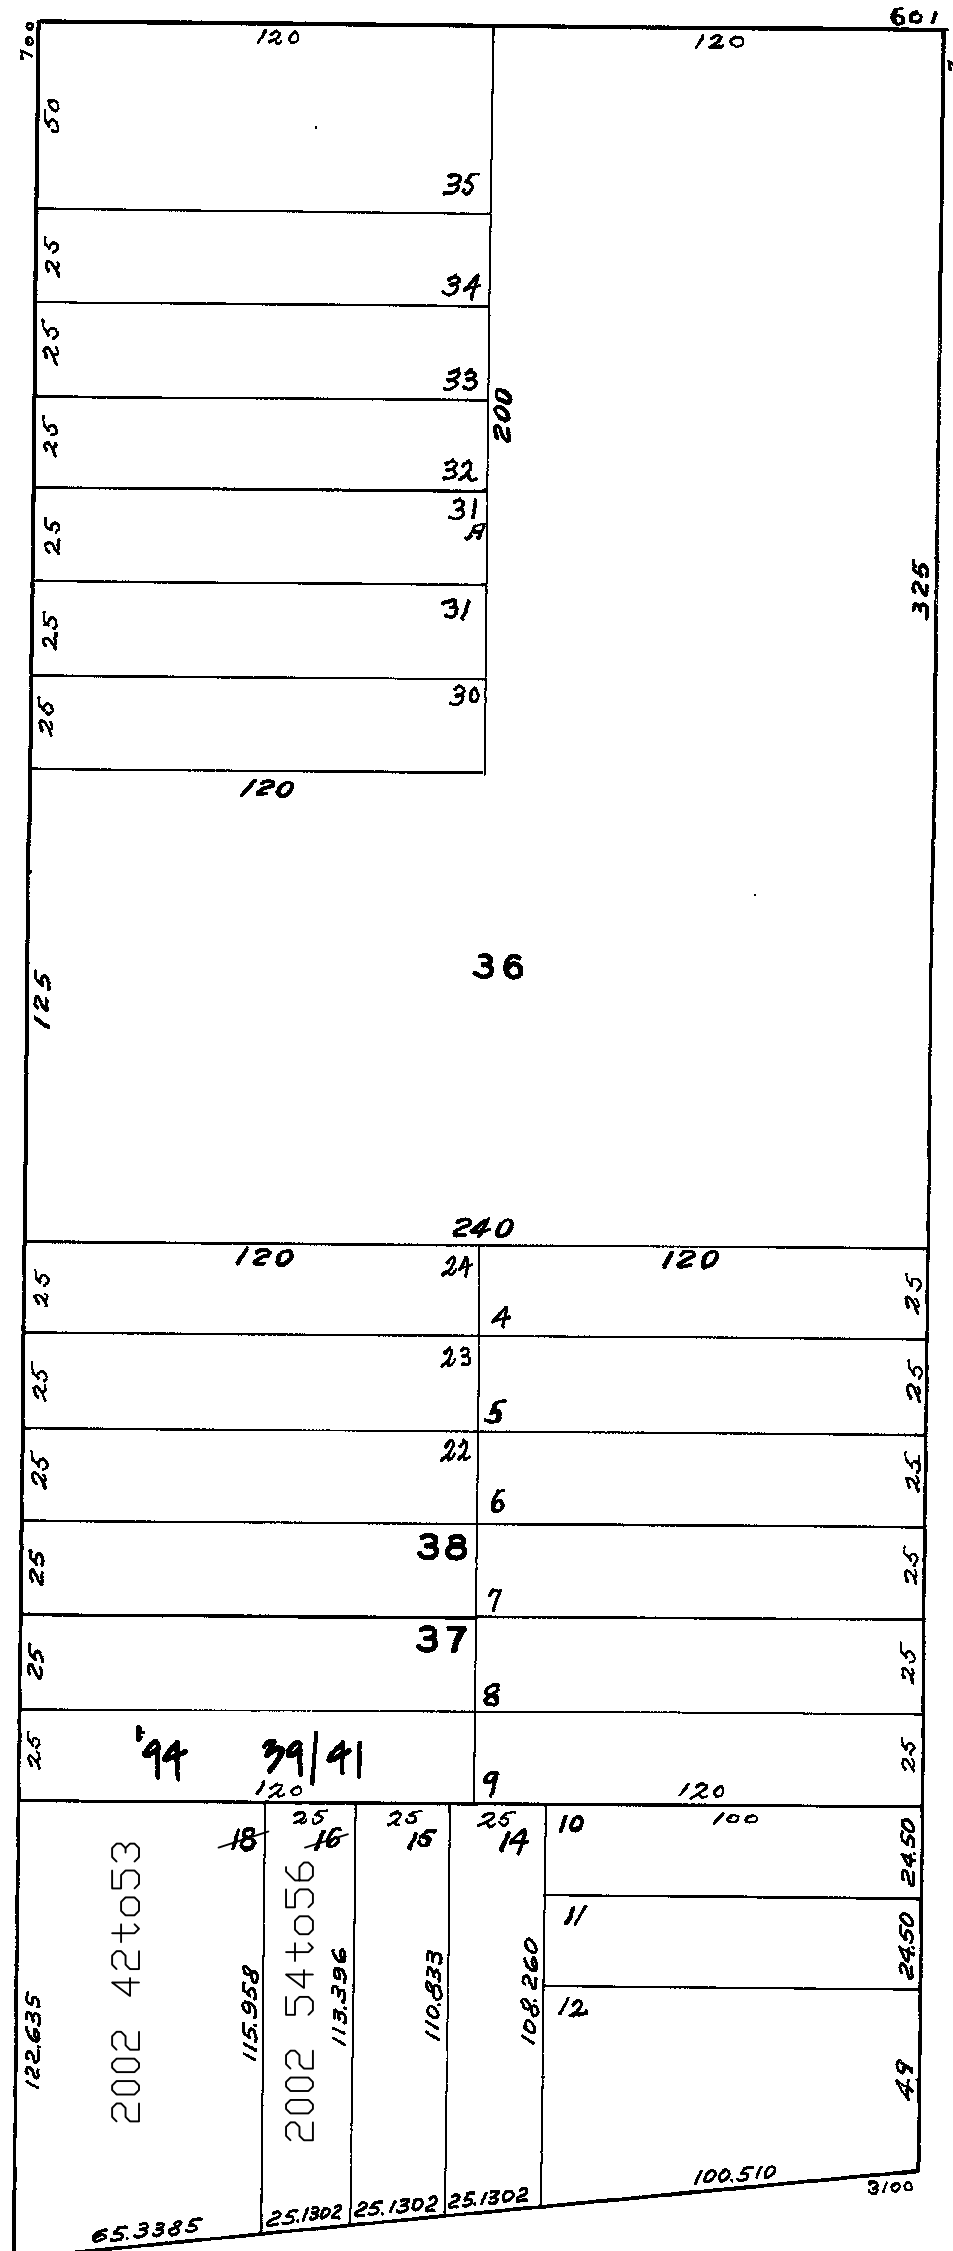

FULTON

| 772 8TH AVE.  |      |         |       |
|---------------|------|---------|-------|
| A CONDOMINIUM |      |         |       |
| LOT           | UNIT | % COMM. | AREA  |
| 39            | 1    |         | 23.60 |
| 40            | 2    |         | 29.74 |
| 41            | 3    |         | 46.66 |