


lot14 into lots44&45 for 2007 roll  
lot17 into lots46&47 for 2008 roll  
lot7 into lots 48&49 for 2011 roll  
Lot 29 into lots 50 & 51 for 2018 roll

2654

PARK. LANE TR. 3&4 BLK. X

REVISED '87  
" '93

Revised 2007  
Revised 2008  
Revised 2011  
REVISED 2018

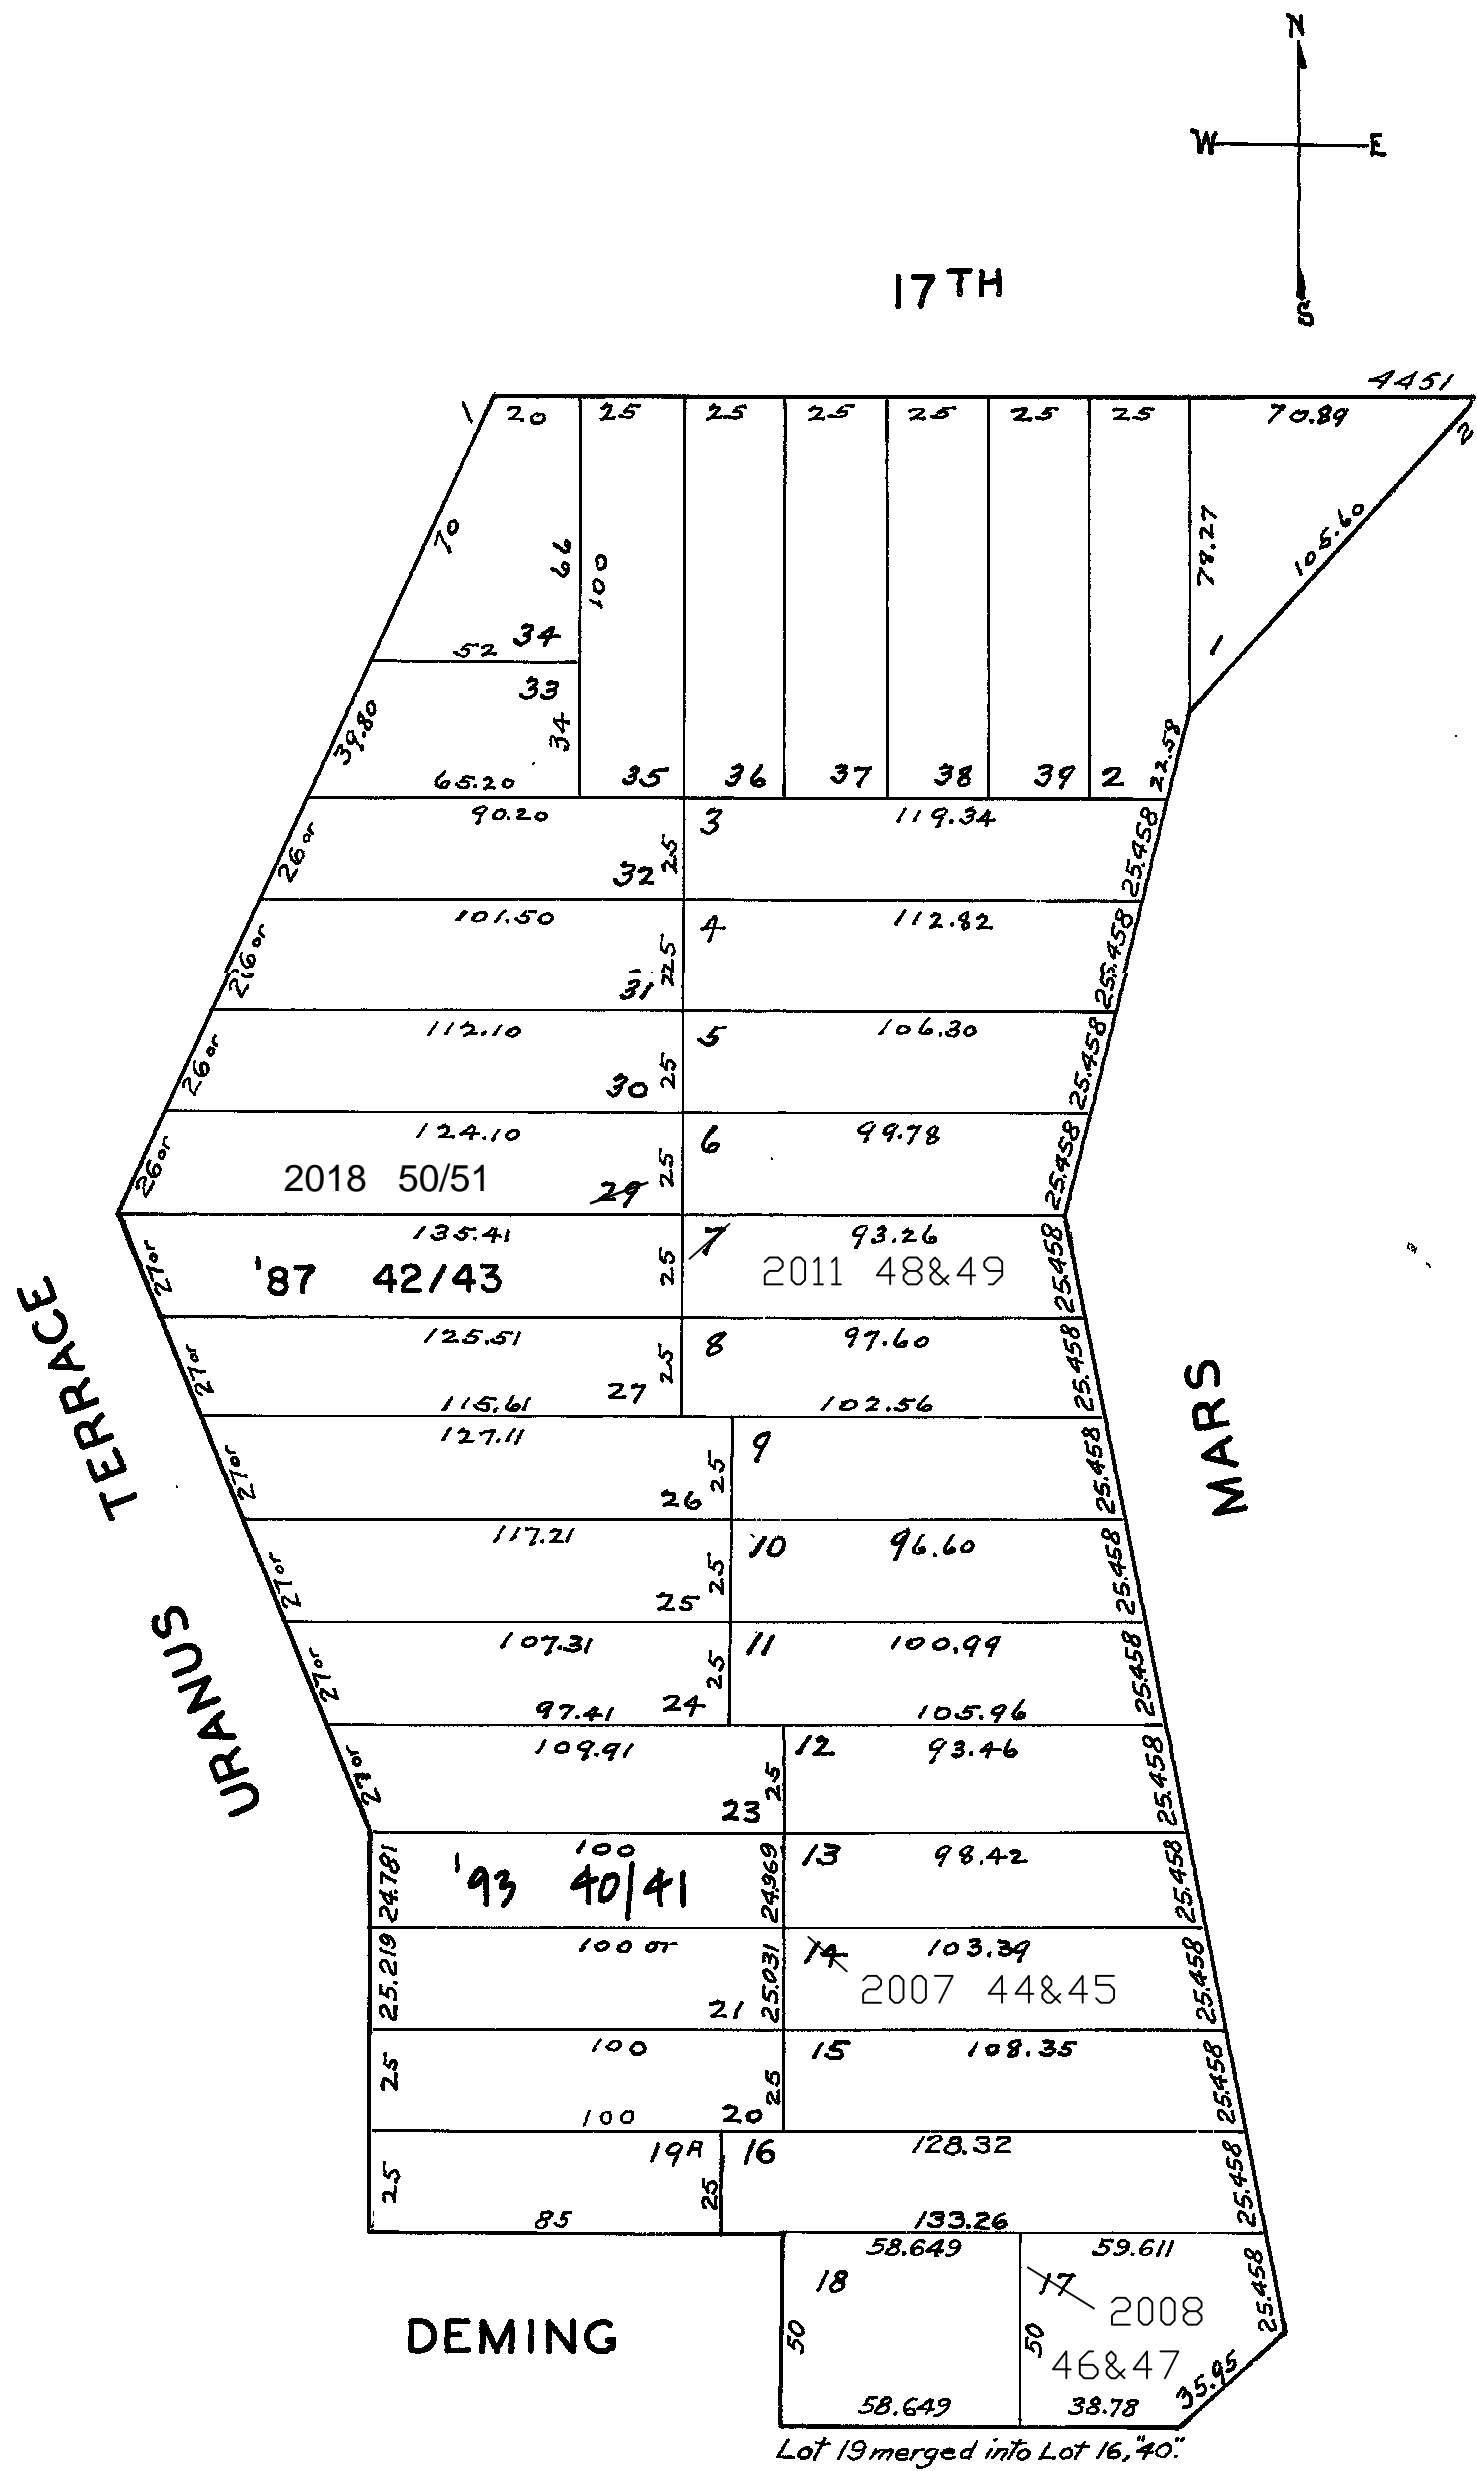

82-84 MARS ST.  
A CONDOMINIUM

LOT	UNIT	% COMM. AREA
44	82	48.53
45	84	51.47

51 URANUS TERRACE  
A CONDOMINIUM

LOT	UNIT	% COMM. AREA
42	100	39.30
43	200	60.70

85 - 85A URANUS TERRACE  
A CONDOMINIUM

LOT	UNIT	% COMM. AREA
40	85	59.67
41	85A	40.33