


2735

**SHEET 1**

**SCALE: 1"=40'**

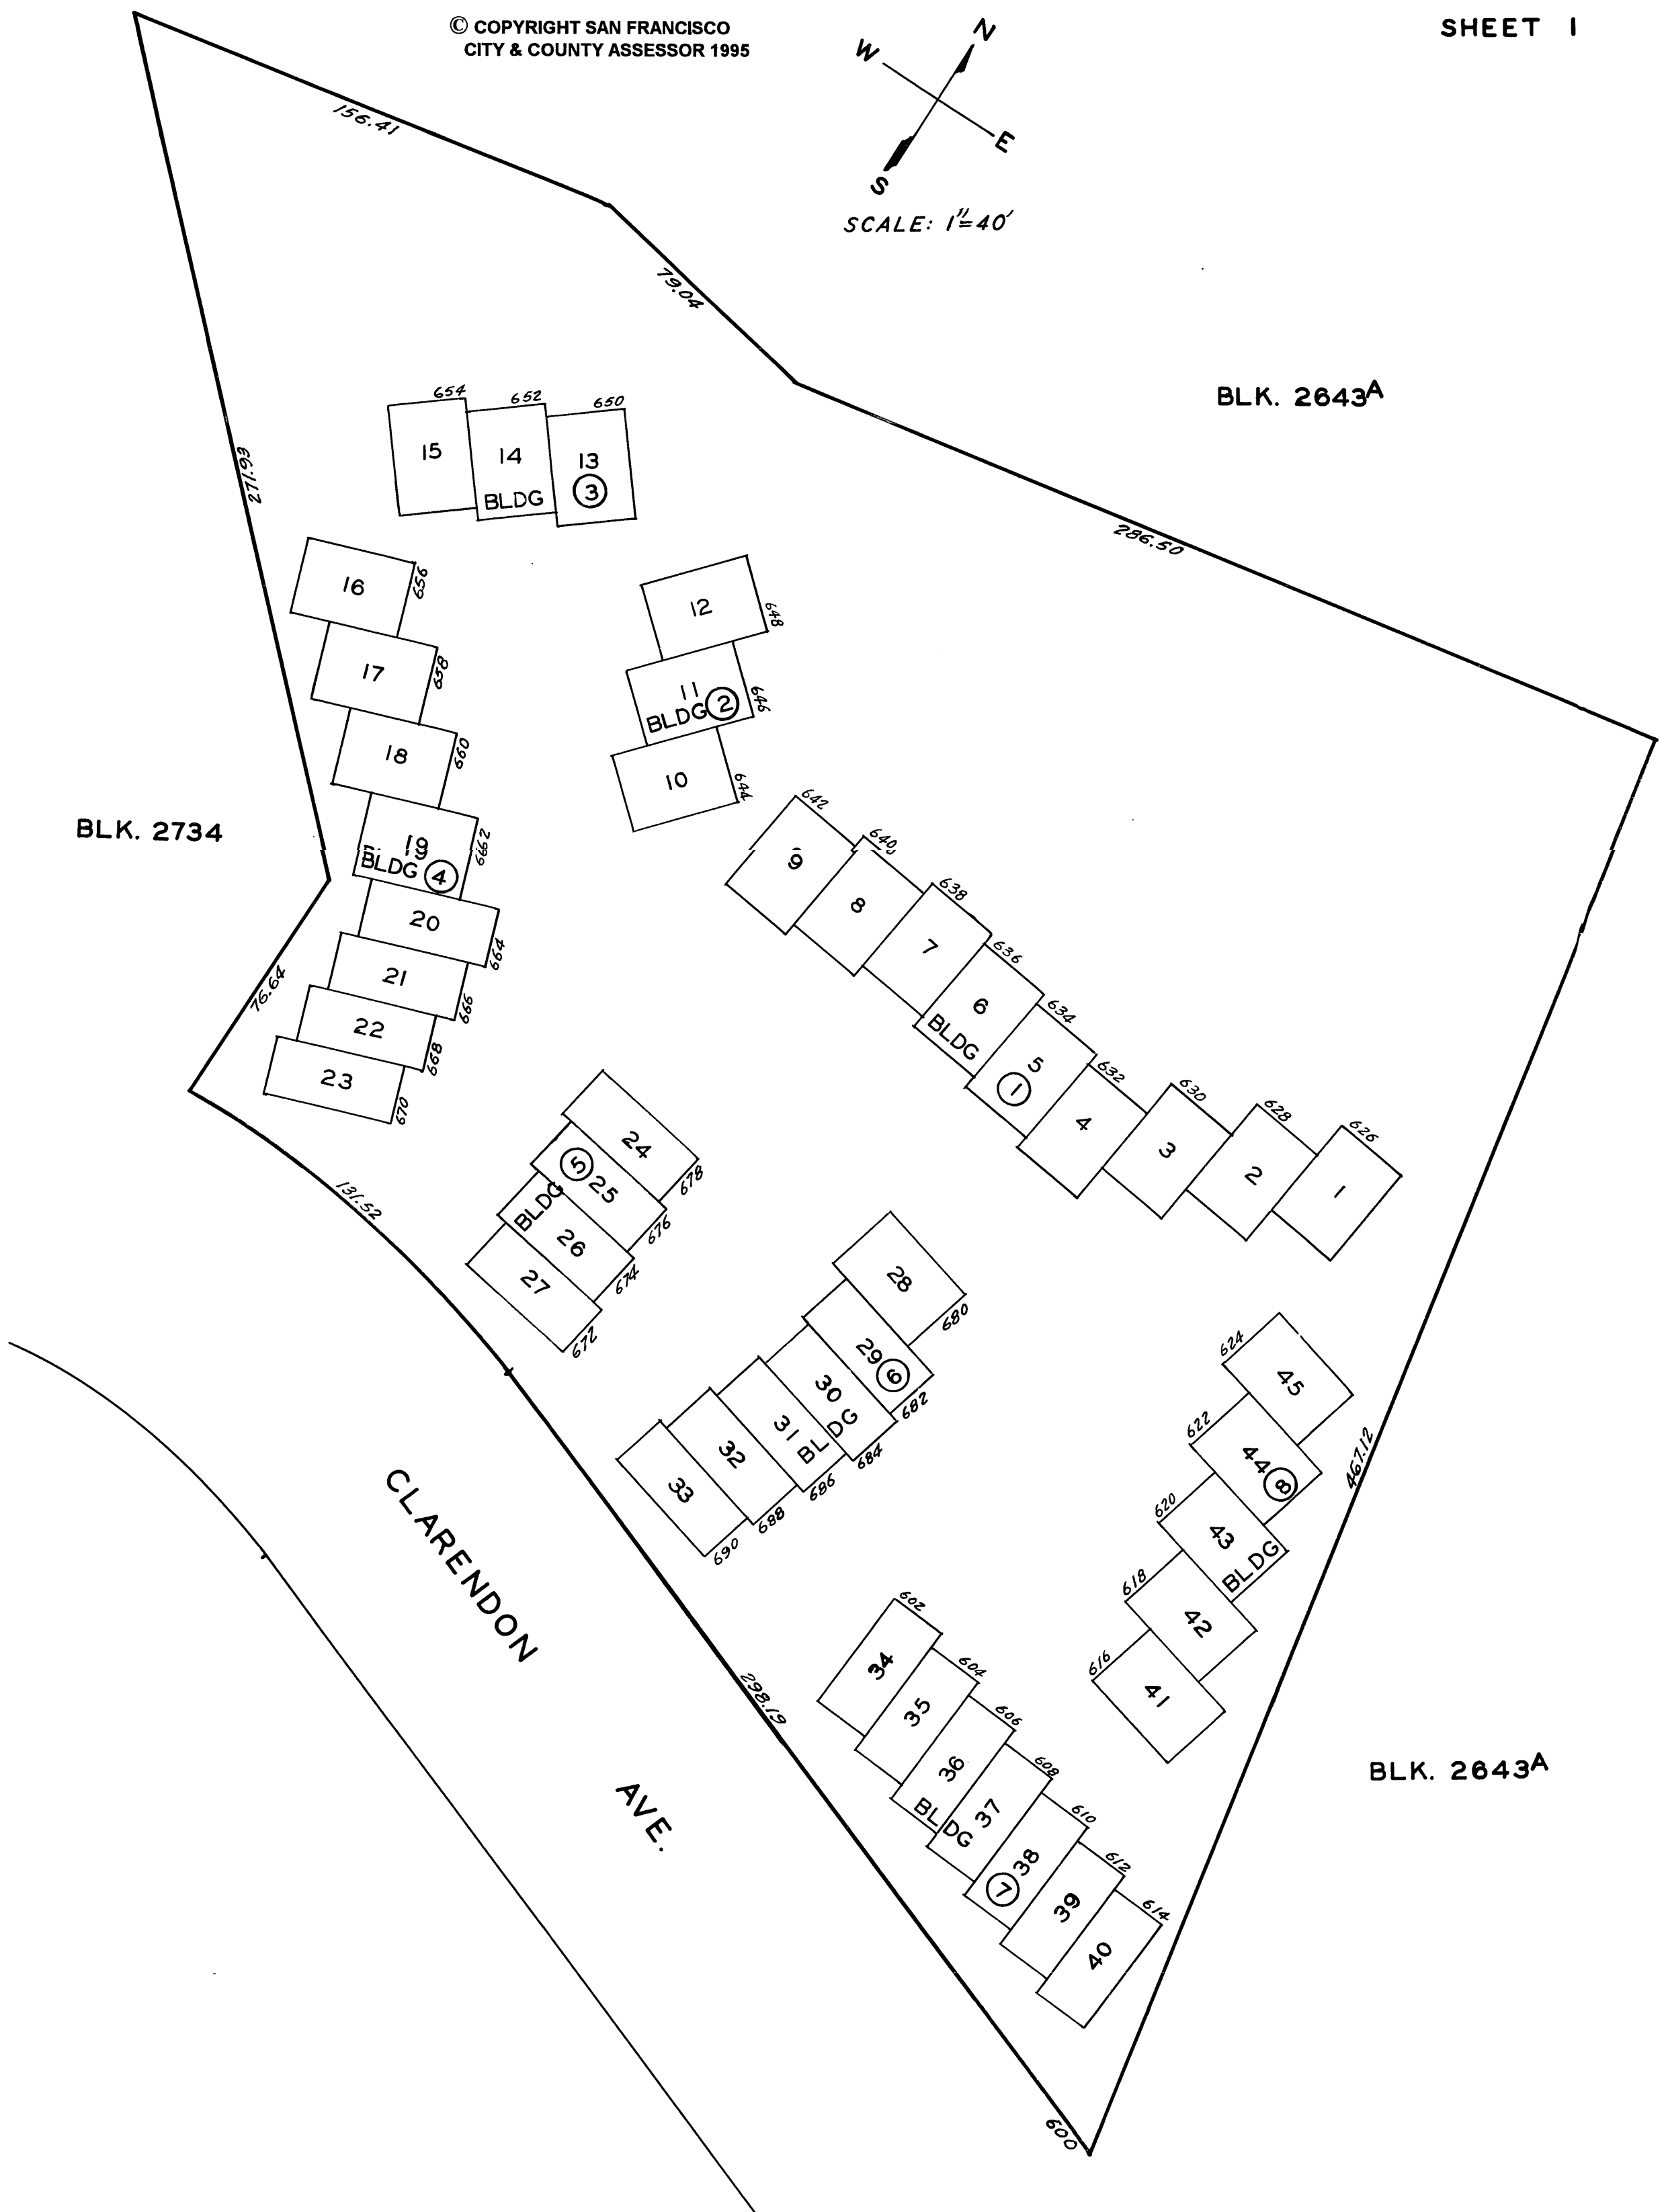

## SITE MAP

CLARENDON WOODS

A CONDOMINIUM SUBDIVISION

**2735**  
SHEET 2

LOT NO.	UNIT NO.	COMMON AREA PERCENT INT. PER LOT	LOT NO.	UNIT NO.	COMMON AREA PERCENT INT. PER LOT
1	1	0.02340	24	24	0.02075
2	2	0.02340	25	25	0.02075
3	3	0.02340	26	26	0.02075
4	4	0.02340	27	27	0.02075
5	5	0.02340	28	28	0.02340
6	6	0.02340	29	29	0.02075
7	7	0.02340	30	30	0.02075
8	8	0.02340	31	31	0.02075
9	9	0.02340	32	32	0.02075
10	10	0.02340	33	33	0.02075
11	11	0.02340	34	34	0.02075
12	12	0.02340	35	35	0.02075
13	13	0.02340	36	36	0.02075
14	14	0.02340	37	37	0.02075
15	15	0.02340	38	38	0.02075
16	16	0.02340	39	39	0.02075
17	17	0.02340	40	40	0.02075
18	18	0.02340	41	41	0.02340
19	19	0.02340	42	42	0.02340
20	20	0.02075	43	43	0.02340
21	21	0.02075	44	44	0.02340
22	22	0.02075	45	45	0.02340
23	23	0.02075			