
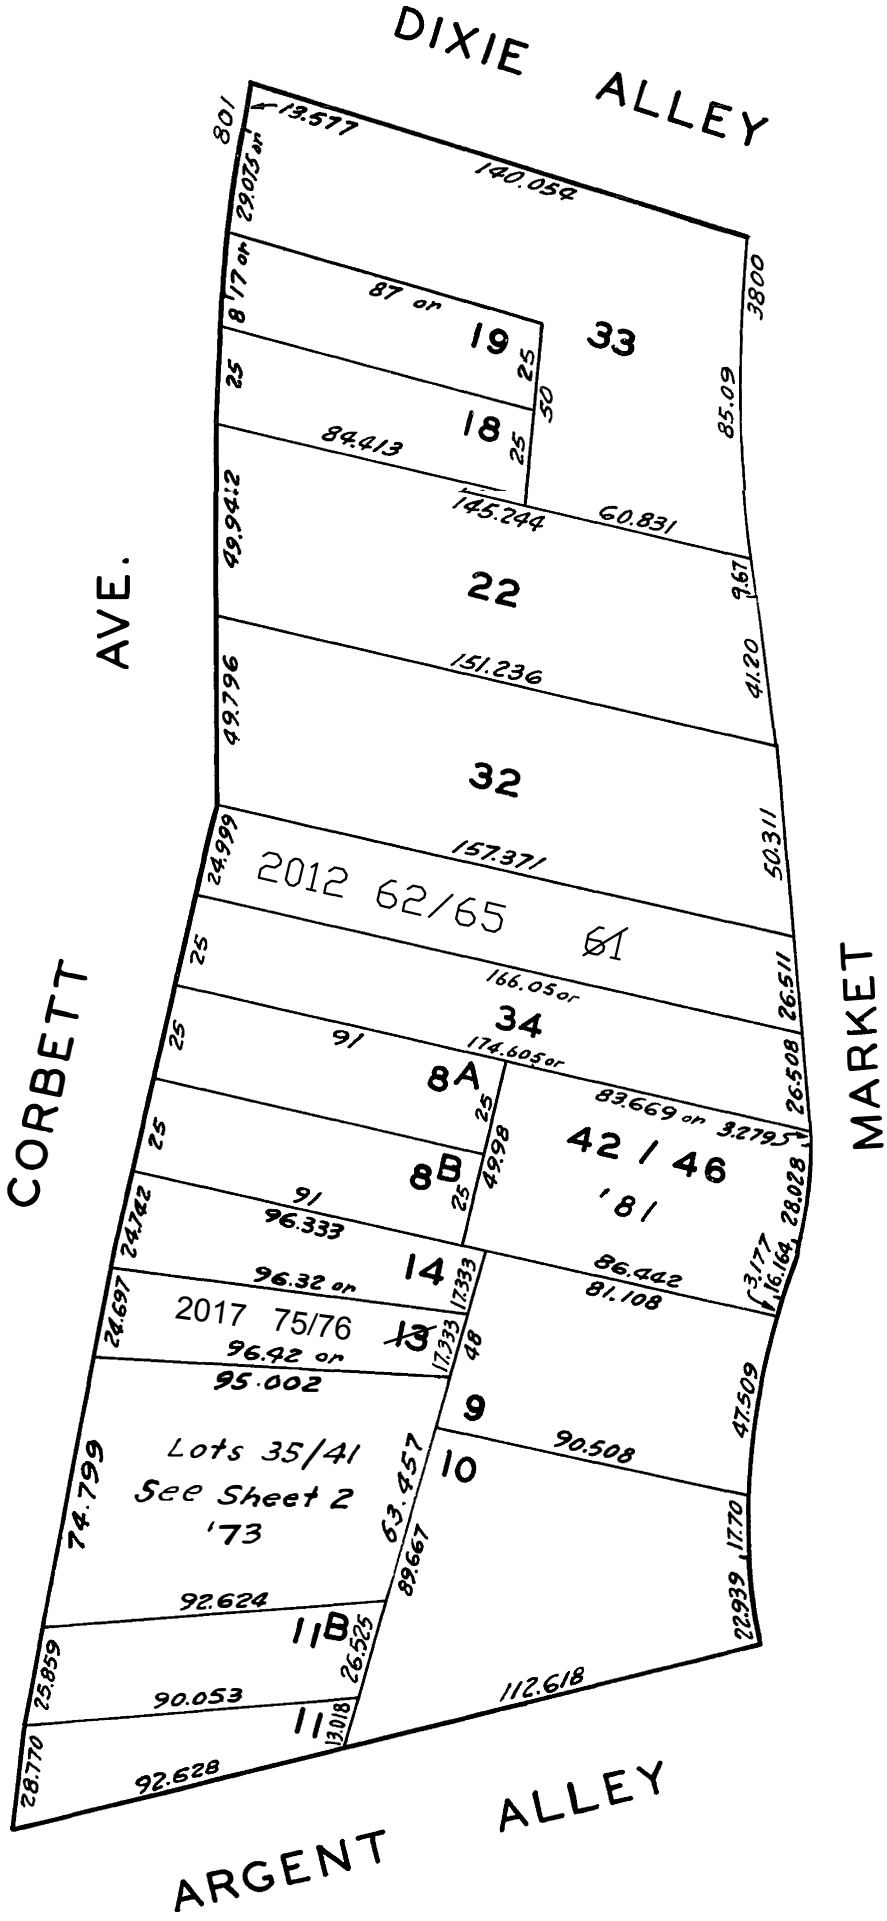


© COPYRIGHT SAN FRANCISCO
CITY & COUNTY ASSESSOR 1995
lots16&29 into lot61 for 2011 roll
lot61 into lots62/65 for 2012 roll
Lot 13 into lots 75 & 76 for 2017 roll

2778 SHEET 1

MARKET ST. HD ASSN BLK.23

REVISED '57
" '58
" '61
" '62
" '64
" '71
" '73
" '81
Revised 2011
Revised 2012
REVISED 2017

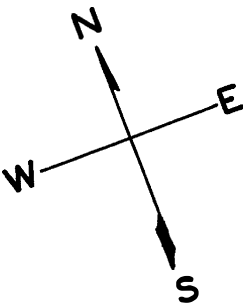

3840 MARKET ST.

A CONDOMINIUM		
LOT NO.	UNIT NO.	% COMMON AREA
42	101	20
43	102	20
44	201	20
45	202	20
46	301	20

865 CORBETT AVE.
A CONDOMINIUM

LOT NO.	UNIT NO.	PERCENTAGE COMMON AREA
35	7 & 7A	1/7 OR 14.2857 %
36	6 & 6A	1/7
37	5 & 5A	1/7
38	1 & 1A	1/7
39	2 & 2A	1/7
40	3 & 3A	1/7
41	4 & 4A	1/7

