


3577

LOTS MERGED

LOT 48 INTO LOT 1 - 1925
" 14 INTO DEARBORN ST. - 1937
" 8 INTO LOT 7 - 1943
" 35 " " 34 - "
" 38 " " 18 - 1946
LOTS 44 & 6 " " 5 - "
lot 44 into lots 77/80 for 2002 roll
lot 52 into lots 81&82 for 2005 roll
lot 29 into lots 83&84 for 2008 roll

lot 43 into lots 85&86 for 2009 roll
Lot 17 into lots 87 to 89 for 2018 roll

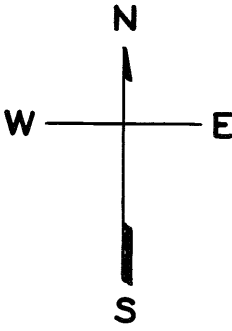



MISSION BLK. 70

REVISED '59
REVISED '60
" '61
" '62
" '66
" '81
" '92
" '93
Revised 2002
Revised 2005
Revised 2008
Revised 2009

REVISED 2018

17TH

GUERRERO

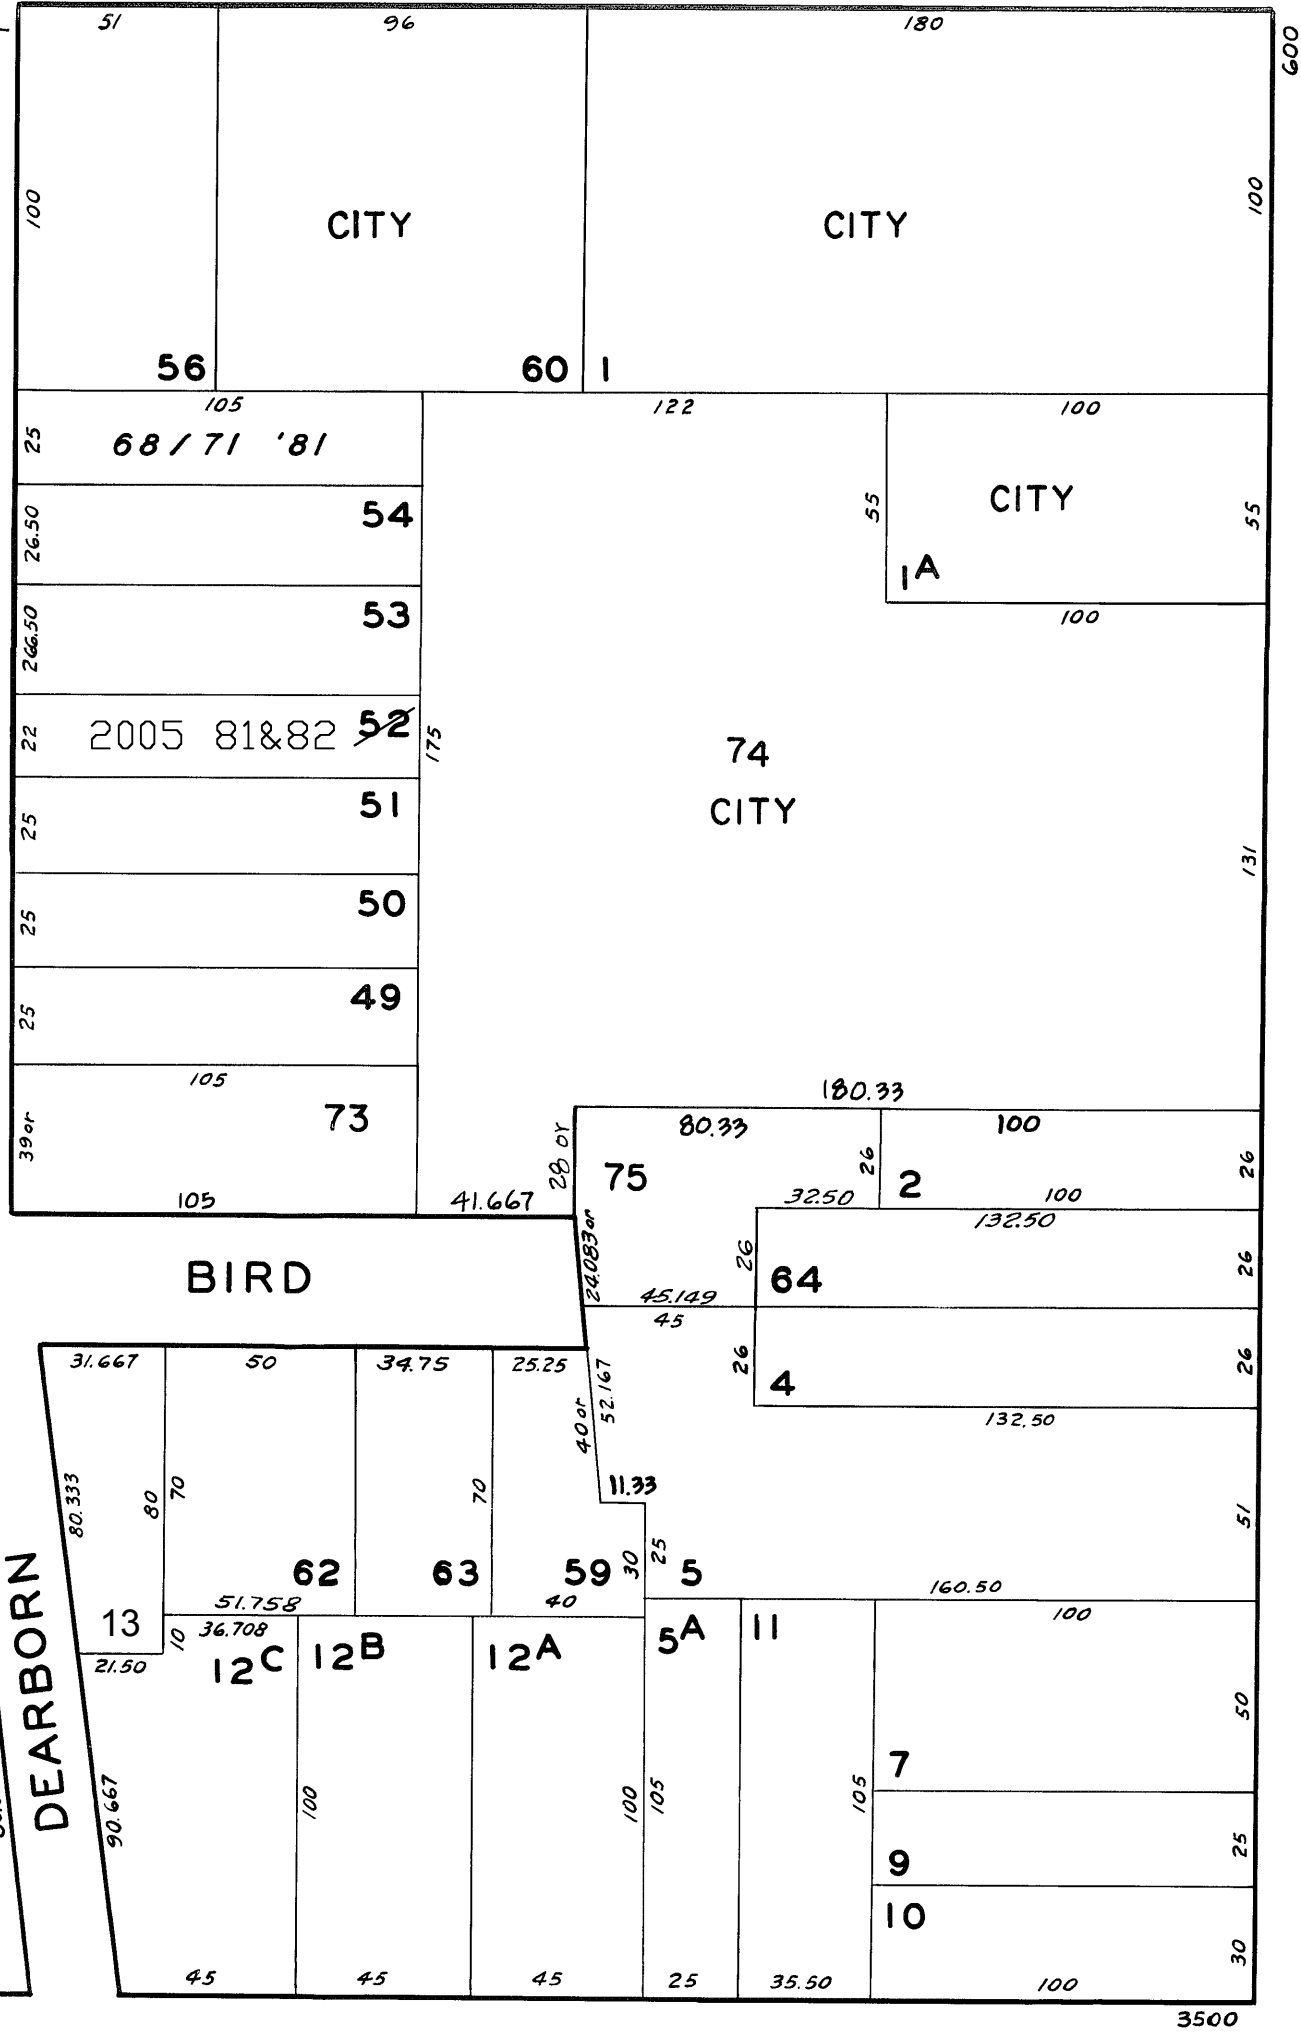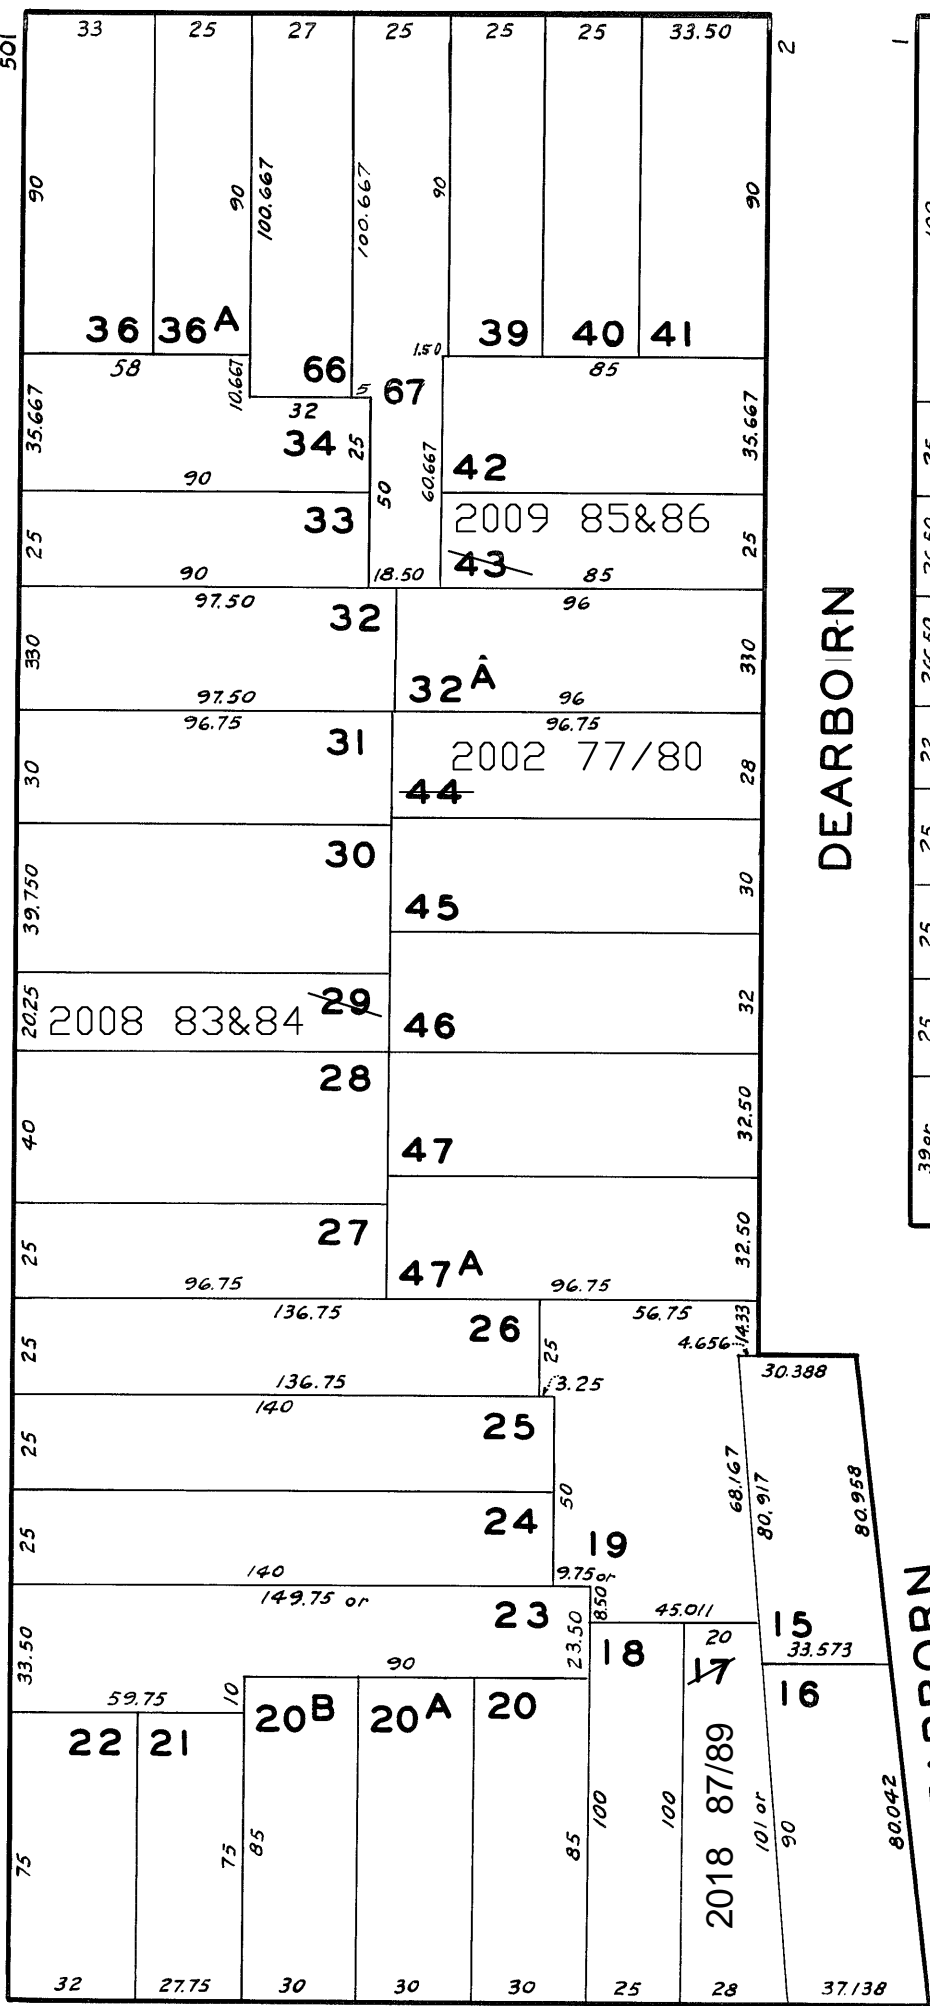

VALENCIA

18TH

19 DEARBORN ST.
A CONDOMINIUM

34-38 DEARBORN ST.			
A CONDOMINIUM			
LOT	UNIT	% COMM.	AREA
77	34	24.9	
78	34A	25.1	
79	36	25.0	
80	38	25.0	

35-37 DEARBORN ST.			
A CONDOMINIUM			
LOT	UNIT	% COMM.	AREA
81	1	45.86	
82	2	54.14	

LOT NO.	UNIT NO.	% COMMON AREA
68	1	24.581
69	2	25.419
70	3	24.581
71	4	25.419