


lot62 into lots72to112 for 2007 roll


SILVER AVE.

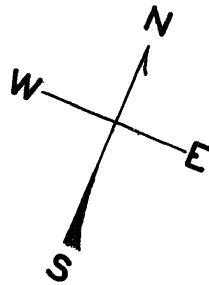

5402

THORNTON & WILLIAMS SUBS  
SILVER TER. SURVEY BLK O

REVISED '61  
" '62  
REVISED '64  
" '72  
" '73  
Revised 2007

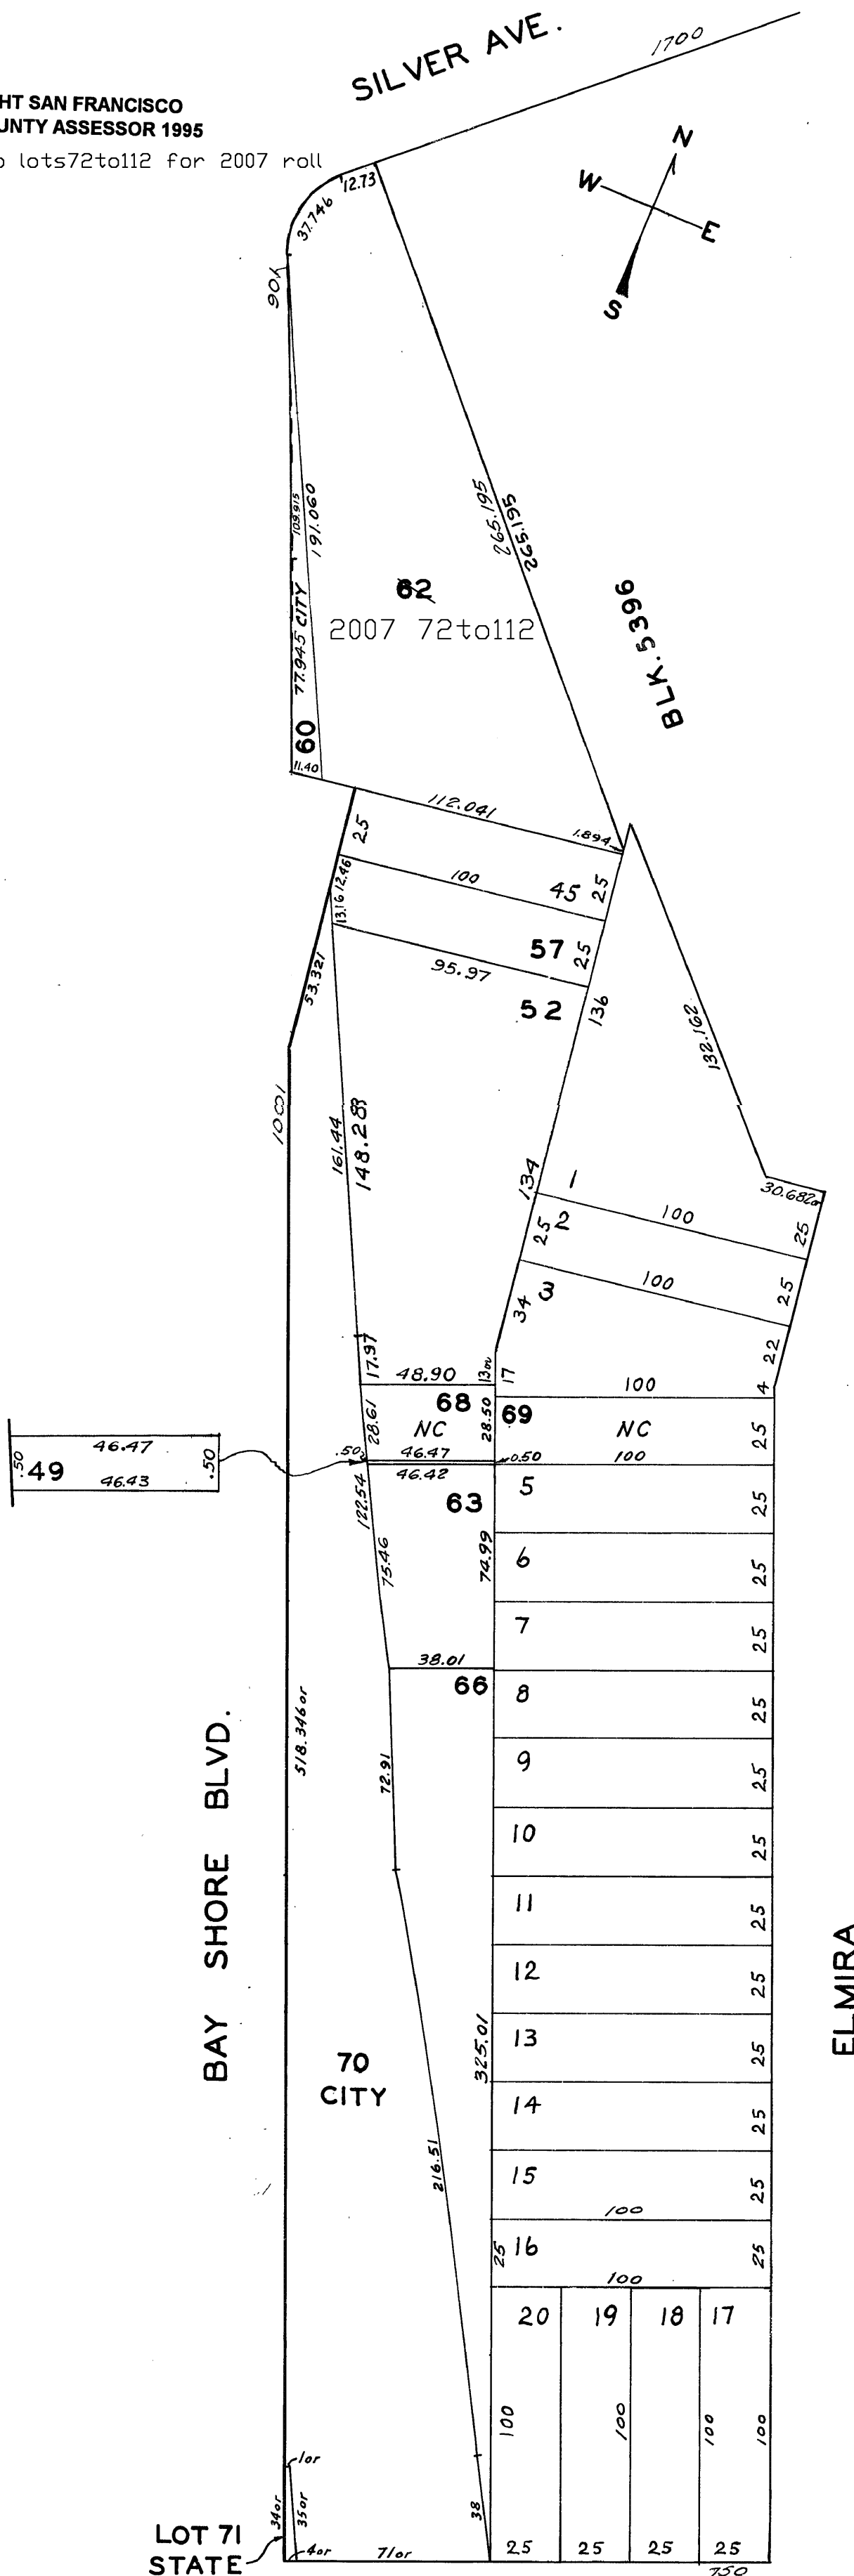

901 BAYSHORE BLVD.			
A CONDOMINIUM			
LOT	UNIT	% COMM.	AREA
72	101	20	
73	201	2	
74	202	2	
75	203	2	
76	204	2	
77	205	2	
78	206	2	
79	207	2	
80	208	2	
81	209	2	
82	210	2	
83	211	2	
84	212	2	
85	213	2	
86	214	2	
87	301	2	
88	302	2	
89	303	2	
90	304	2	
91	305	2	
92	306	2	
93	307	2	
94	308	2	
95	310	2	
96	311	2	
97	312	2	
98	313	2	
99	314	2	
100	402	2	
101	403	2	
102	404	2	
103	405	2	
104	406	2	
105	407	2	
106	408	2	
107	409	2	
108	410	2	
109	411	2	
110	412	2	
111	413	2	
112	414	2	