


LOTS MERGED  
LOT 50A INTO LOT 50 - 1953  
lot1 into lots52&53 for 2000 roll  
lot52 into lots54&55 for 2005 roll  
lot51 into lots63&64 for 2013 roll  
© COPYRIGHT SAN FRANCISCO  
CITY & COUNTY ASSESSOR 1995  
lot13 into lots61&62 for 2014 roll

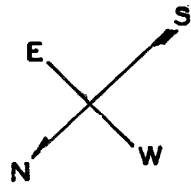


5710  
FAIR'S SUB OF HOLLY PARK TRACT  
BERNAL HEIGHTS SUR  
PRECITA VALLEY LANDS

Revised 2000  
Revised 2005  
Revised 2013  
Revised 2014

320-322 ELSIE ST.

A CONDOMINIUM		
LOT	UNIT	% COMM. AREA
54	320	43
55	322	57

SANTA MARINA

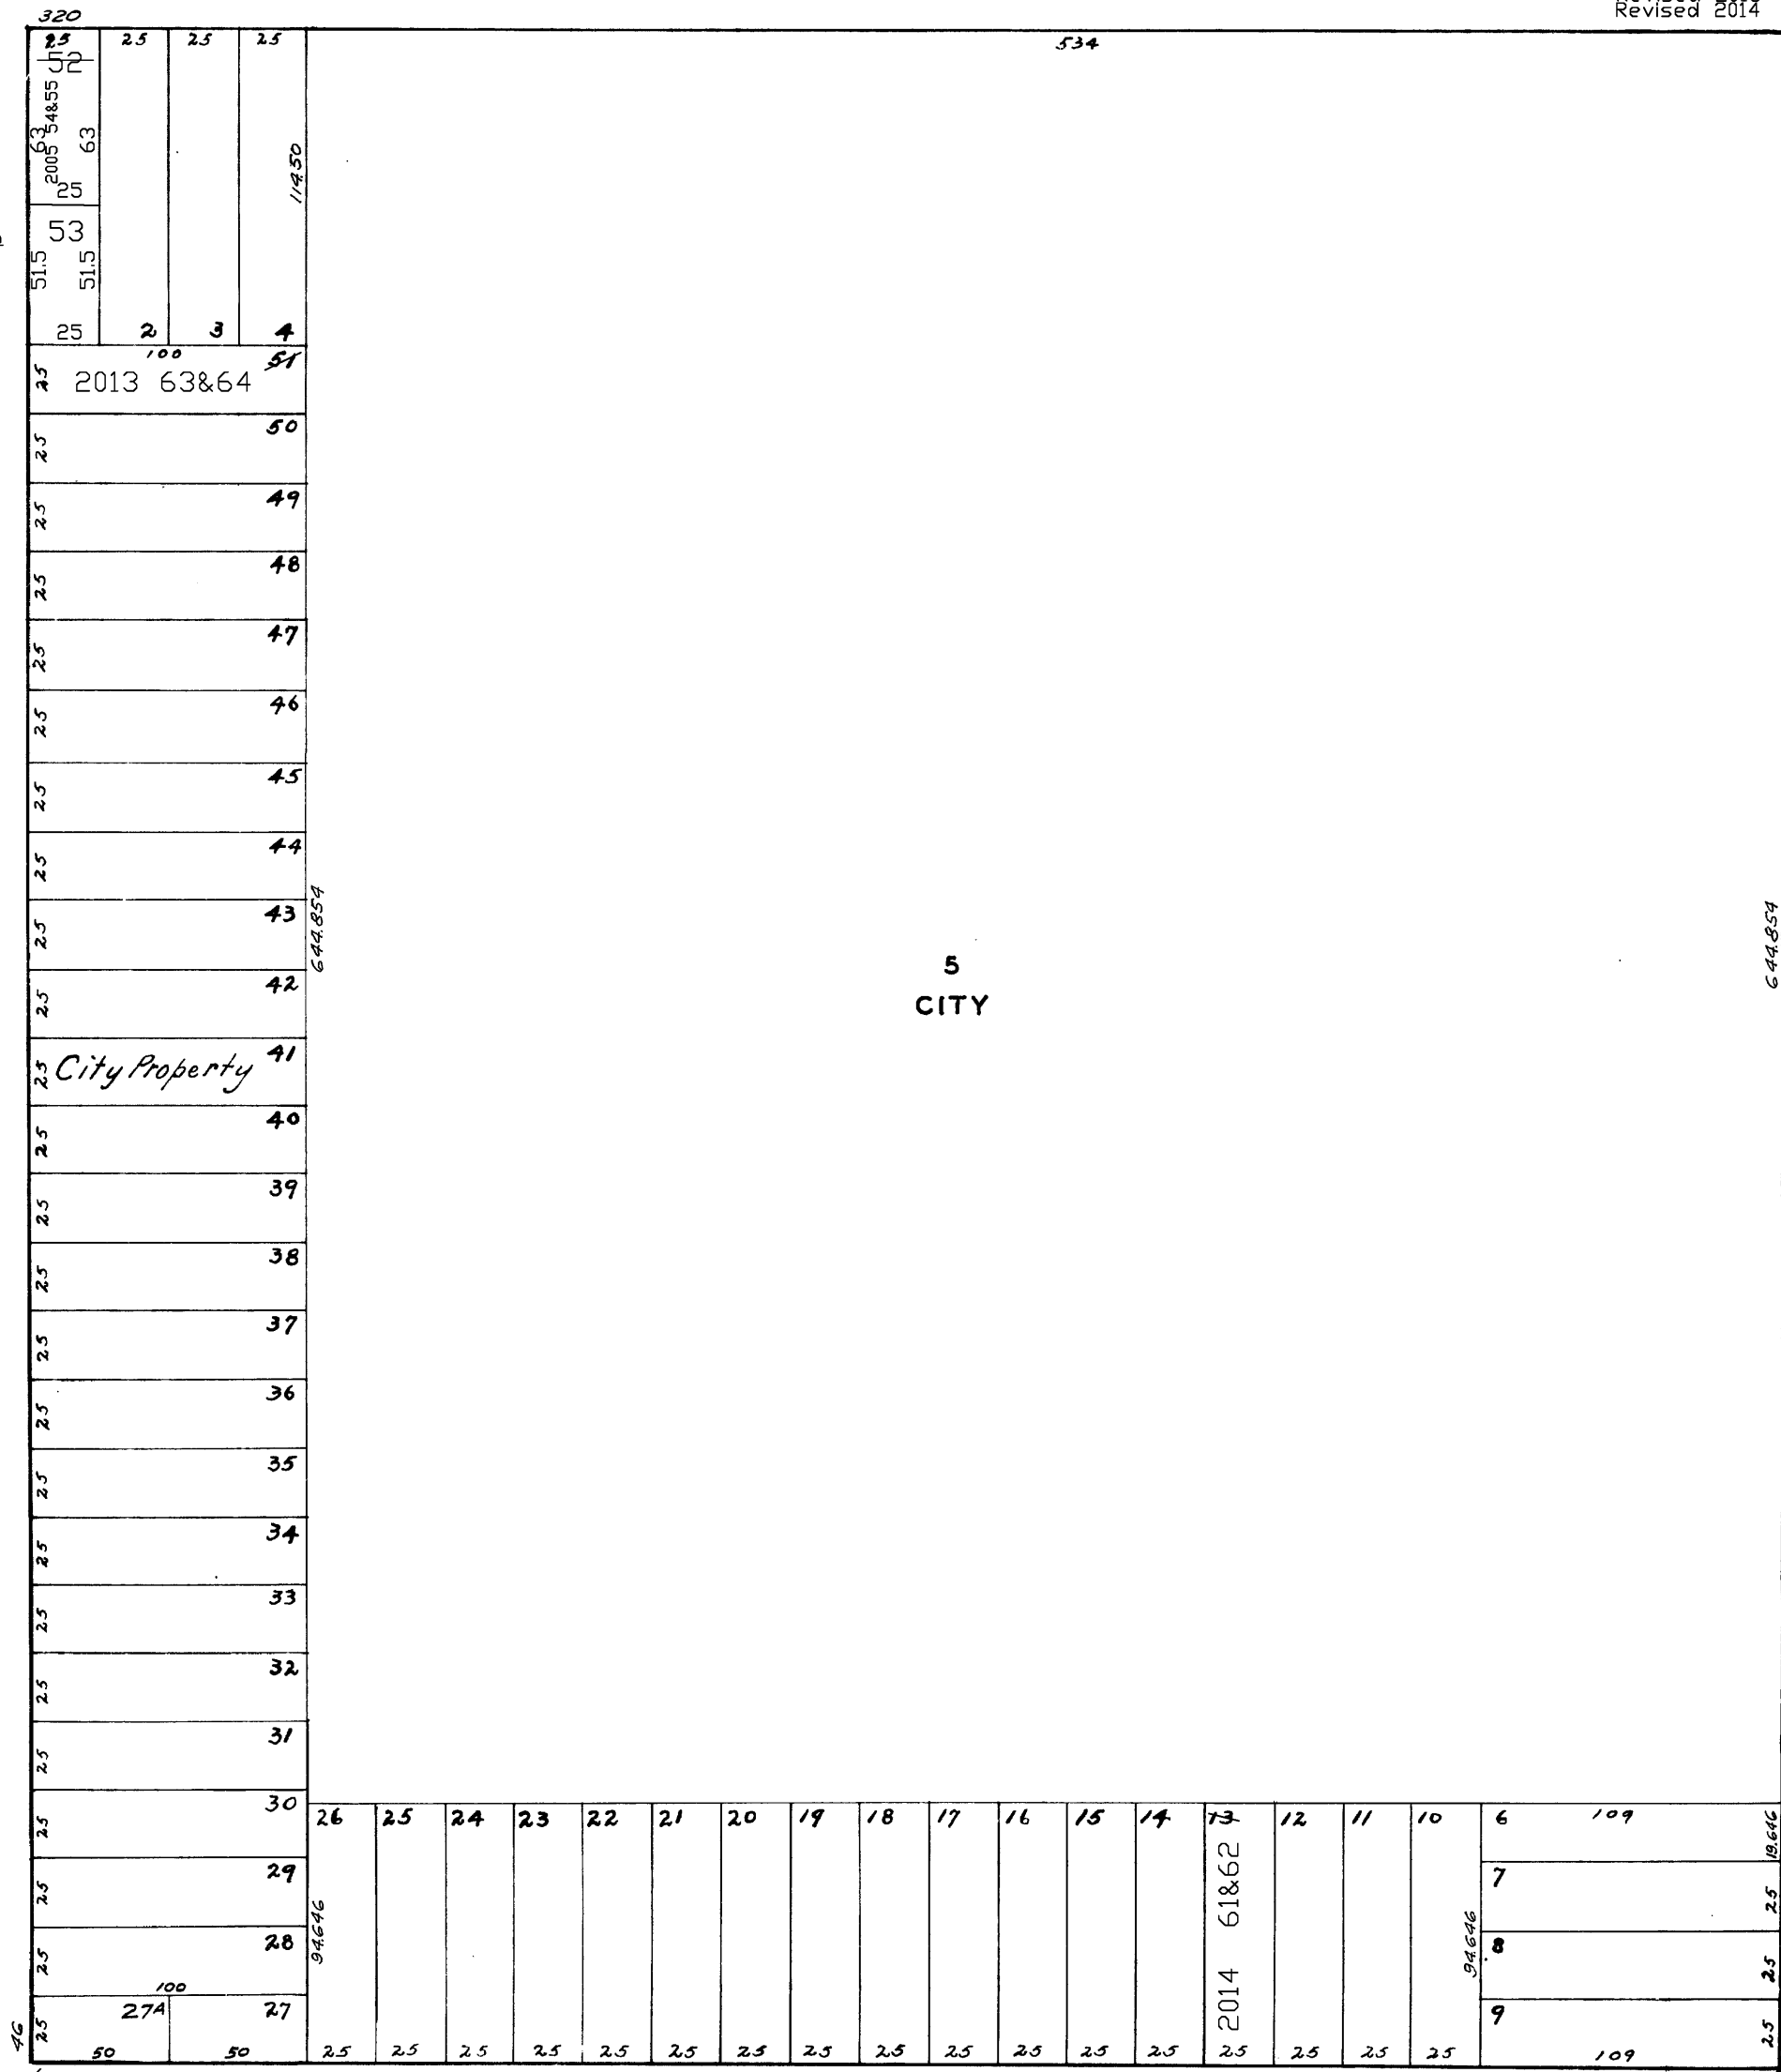

APPLETON AVE.

GLADYS