

HARBOR VIEW VILLAS UNIT 1

7501


DIAMOND HEIGHTS UNIT 2
SHEET NO. 1

REVISED '79

CLIPPER




SCALE: 1" = 60'

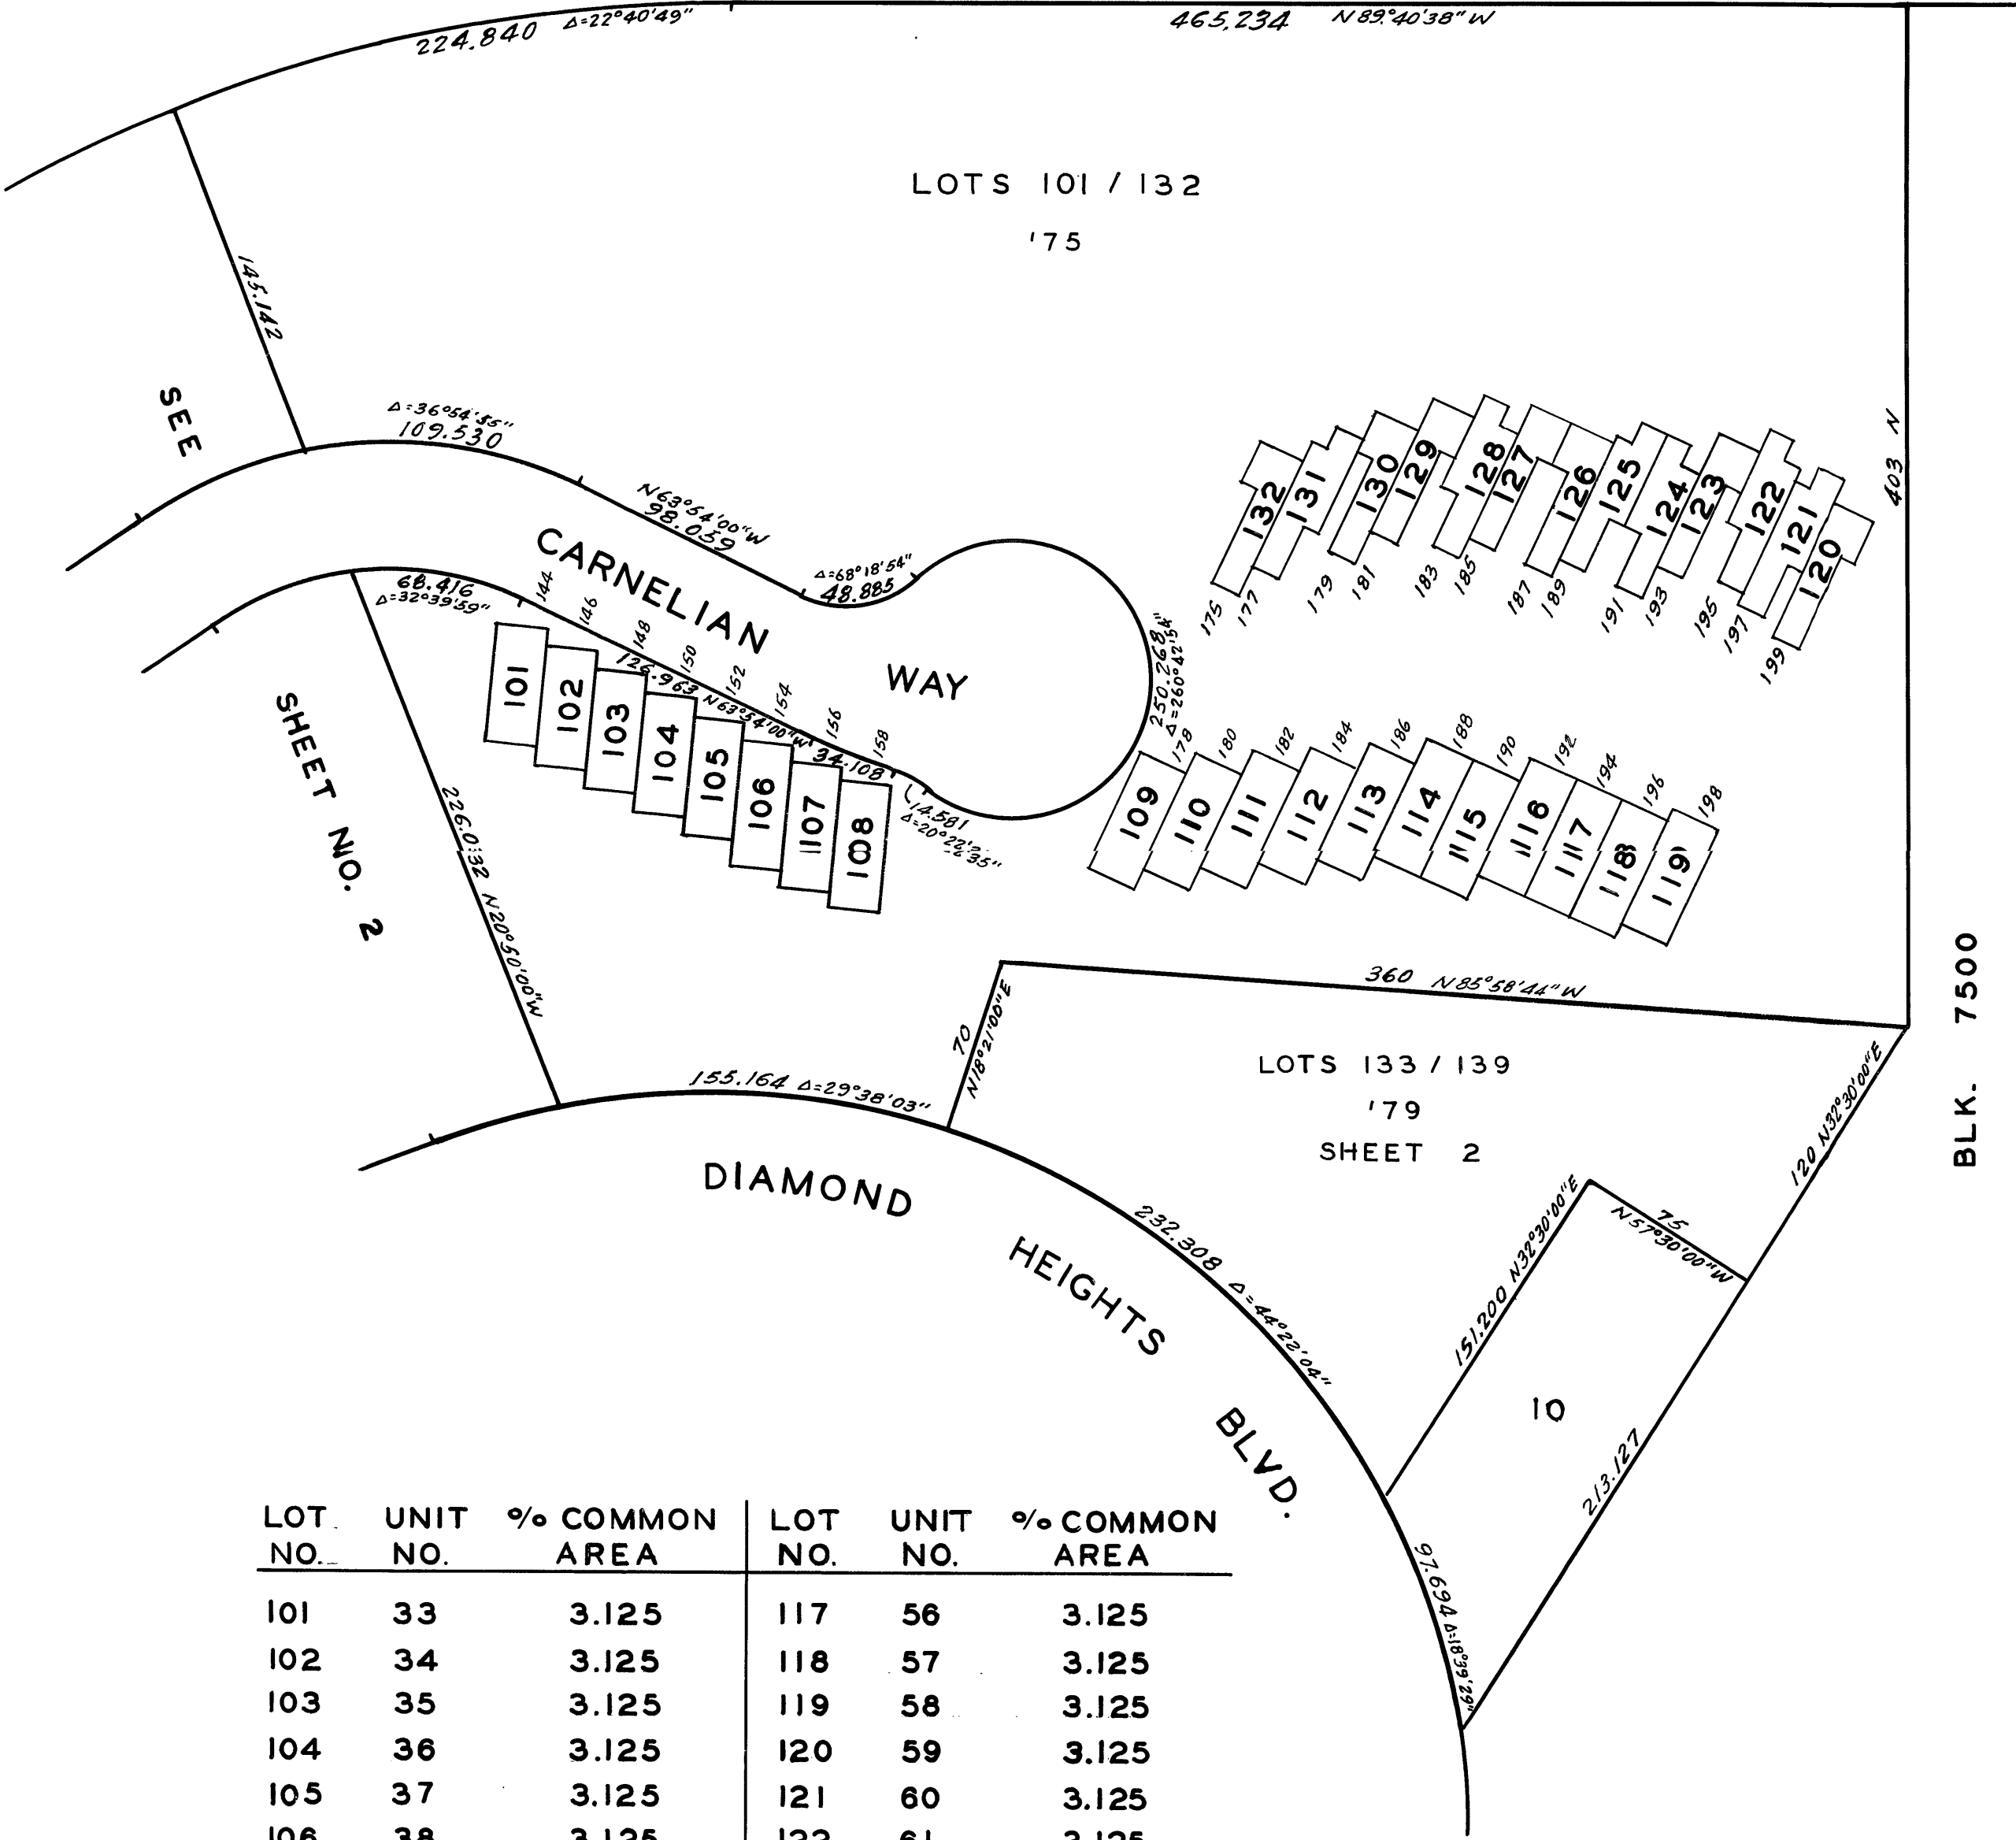

LOT NO.	UNIT NO.	% COMMON AREA	LOT NO.	UNIT NO.	% COMMON AREA
101	33	3.125	117	56	3.125
102	34	3.125	118	57	3.125
103	35	3.125	119	58	3.125
104	36	3.125	120	59	3.125
105	37	3.125	121	60	3.125
106	38	3.125	122	61	3.125
107	39	3.125	123	62	3.125
108	40	3.125	124	63	3.125
109	48	3.125	125	64	3.125
110	49	3.125	126	65	3.125
111	50	3.125	127	66	3.125
112	51	3.125	128	67	3.125
113	52	3.125	129	68	3.125
114	53	3.125	130	69	3.125
115	54	3.125	131	70	3.125
116	55	3.125	132	71	3.125

HARBOR VIEW VILLAS UNIT II

SCALE: 1"=60'

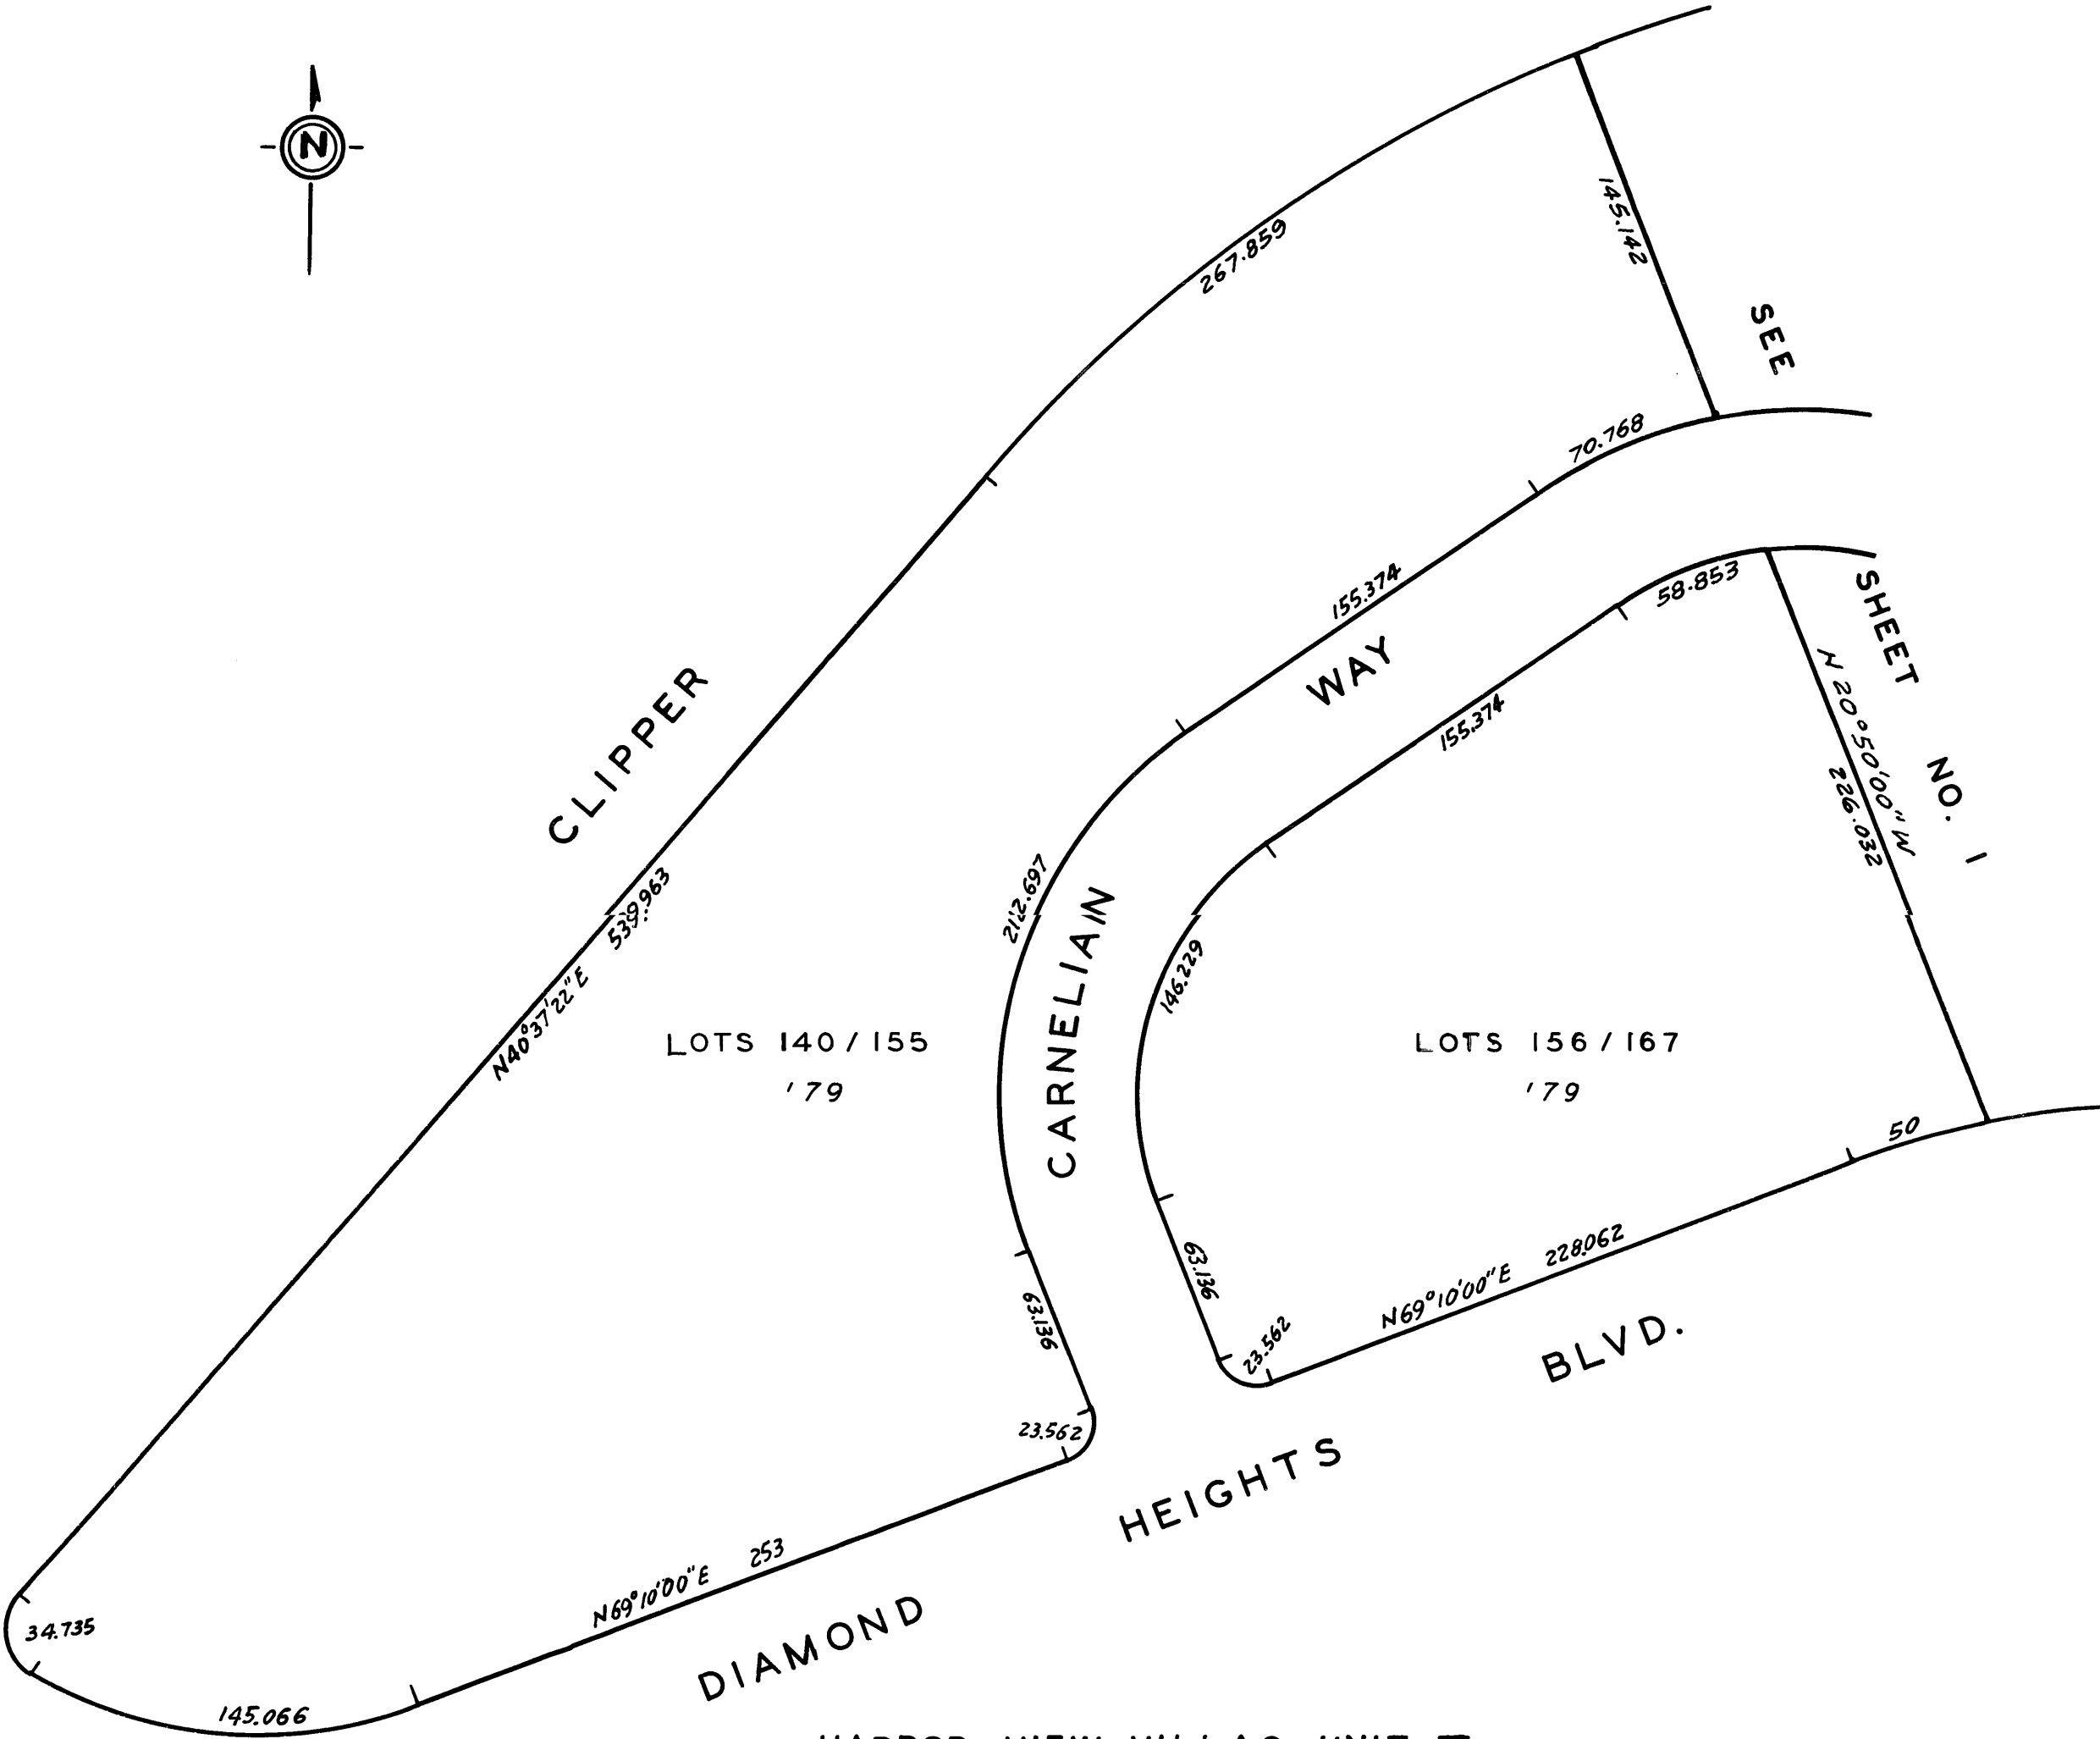

HARBOR VIEW VILLAS UNIT II
A CONDOMINIUM

LOT NO.	UNIT NO.	%COMMON AREA	LOT NO.	UNIT NO.	%COMMON AREA
133	29	2.688	151	12	2.788
134	30	2.630	152	13	2.788
135	31	2.788	153	14	2.788
136	32	2.788	154	15	2.633
137	33	2.788	155	16	2.663
138	34	2.788	156	17	3.067
139	35	2.686	157	18	3.067
140	1	2.663	158	19	3.067
141	2	2.630	159	20	3.067
142	3	2.788	160	21	3.067
143	4	2.788	161	22	3.067
144	5	2.788	162	23	3.067
145	6	2.788	163	24	3.067
146	7	2.788	164	25	3.067
147	8	2.788	165	26	3.067
148	9	2.788	166	27	3.067
149	10	2.788	167	28	3.067
150	11	2.788			