
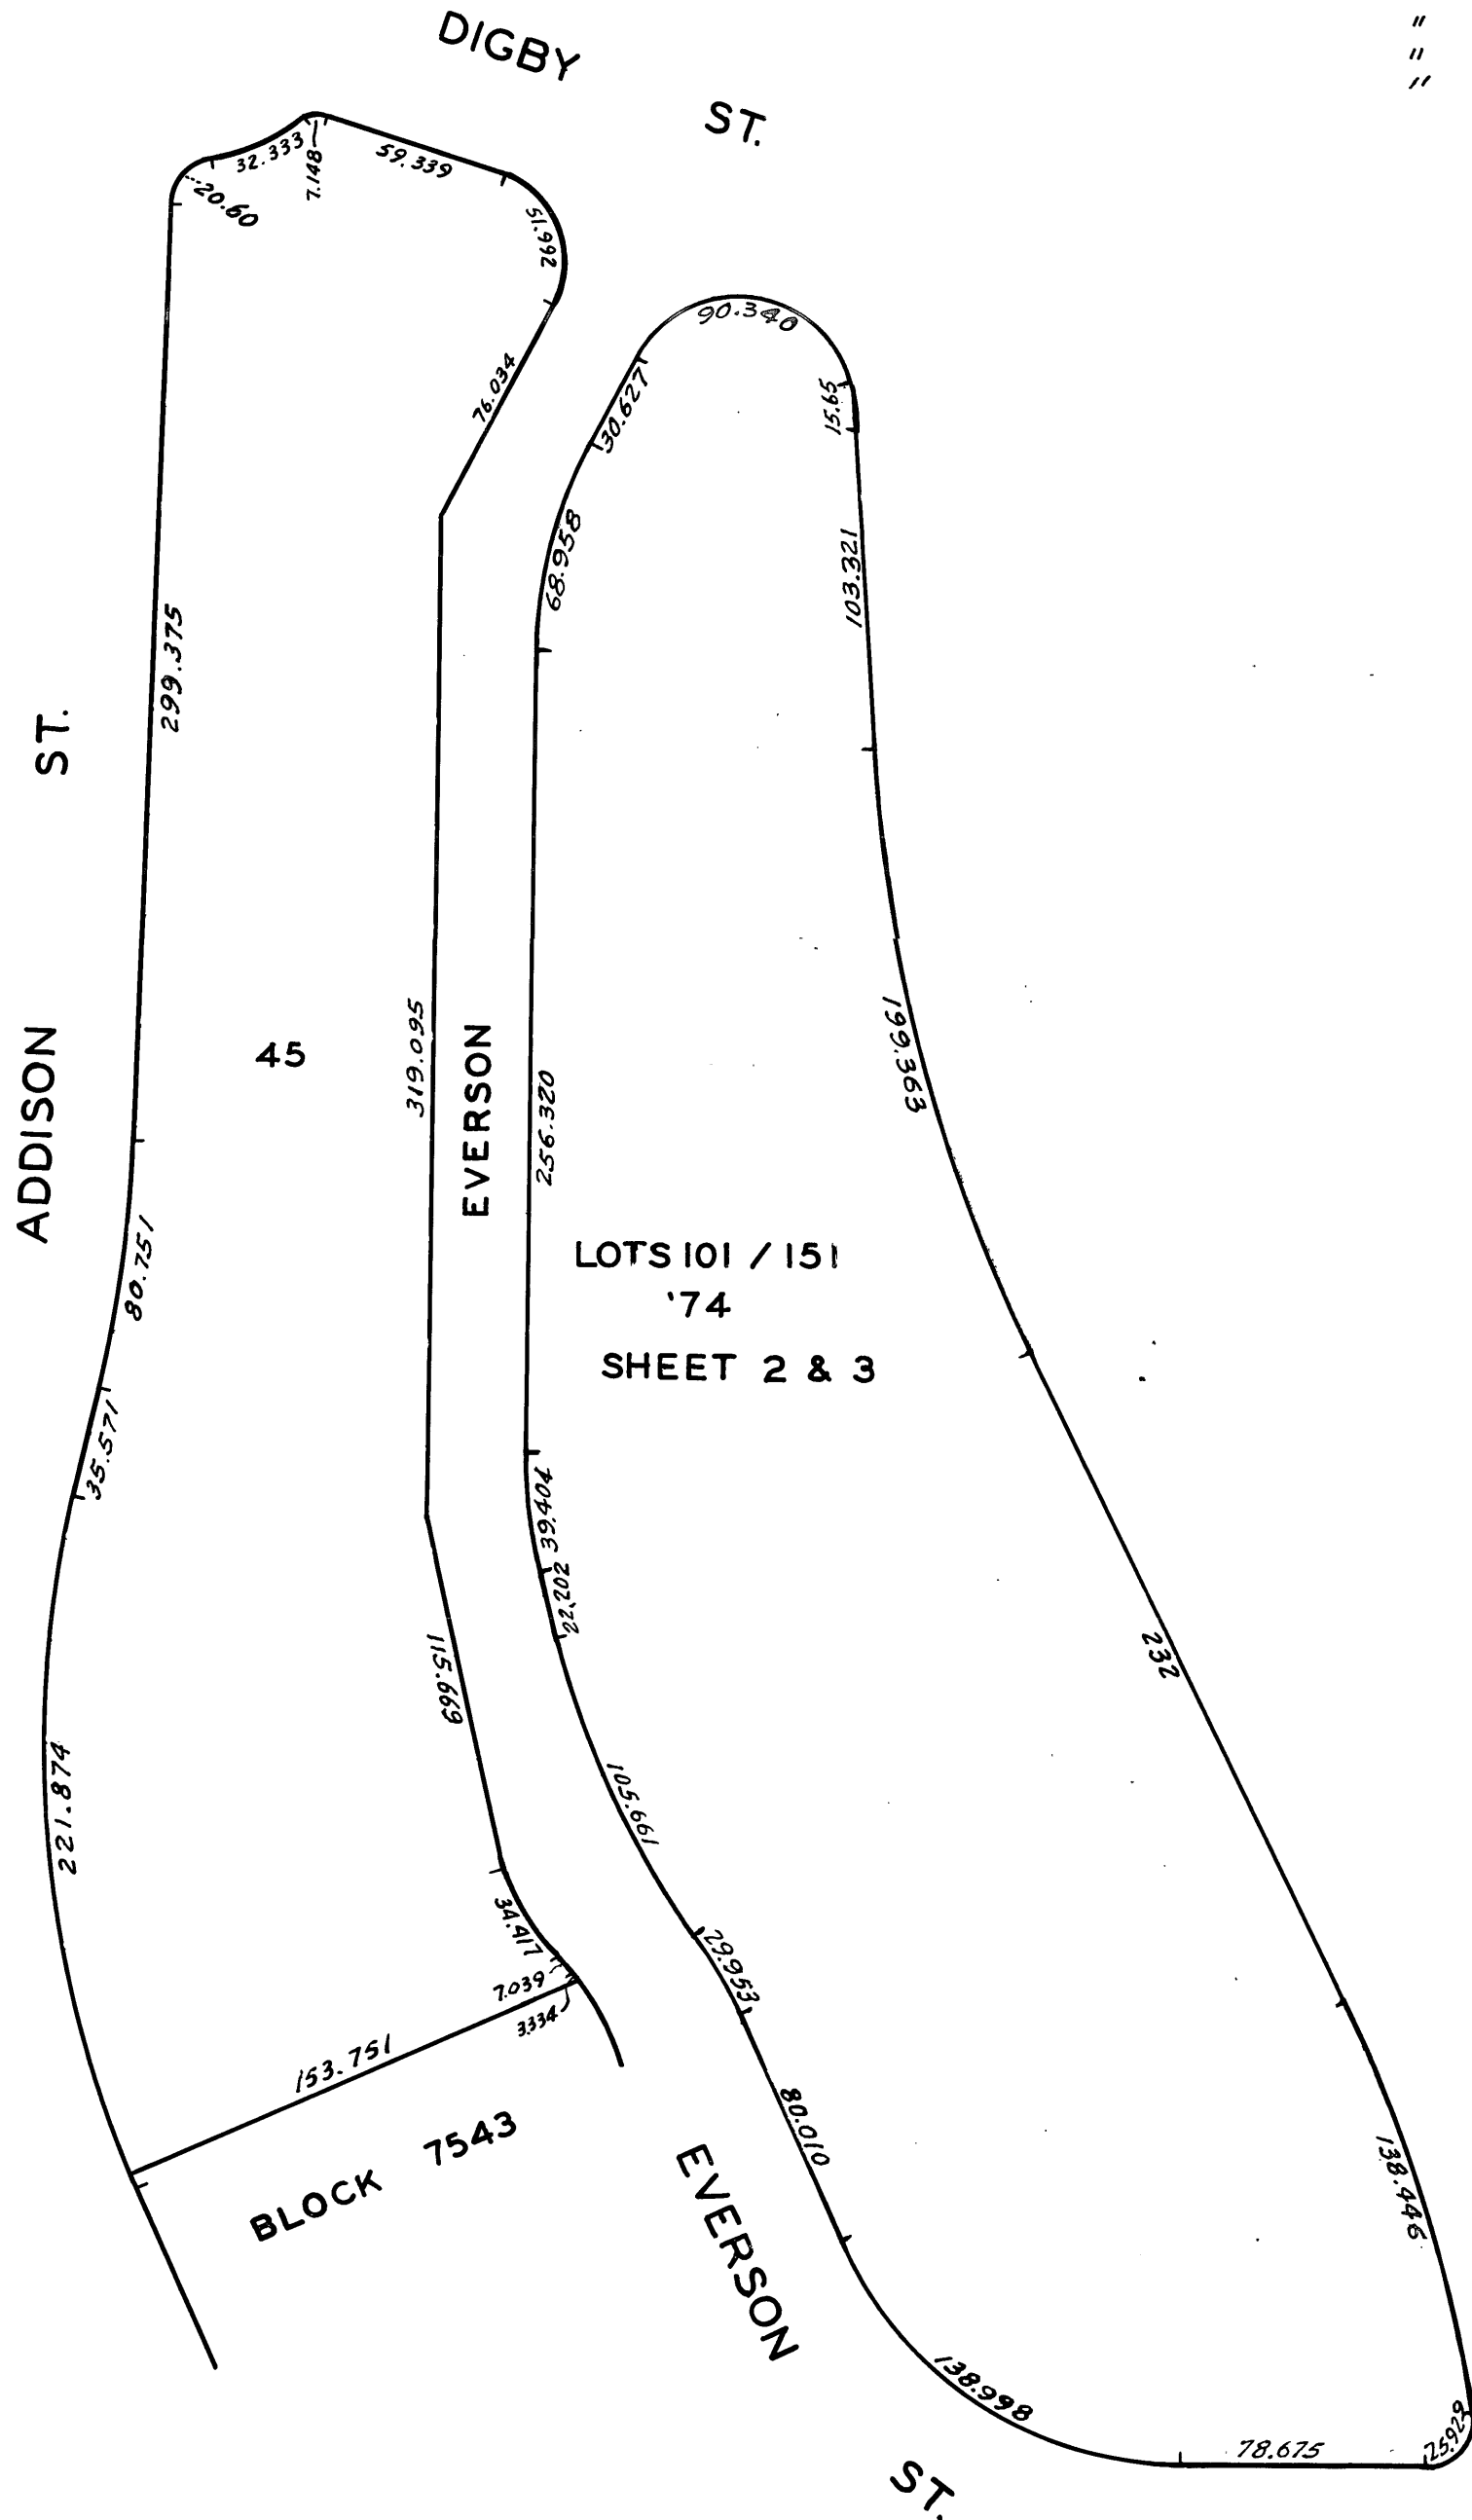


7544

DIAMOND HEIGHTS UNIT 3  
PARCEL MAP

SHEET 1  
SCALE: 1" = 60'

REVISED 1966  
" '67  
" '72  
" '74

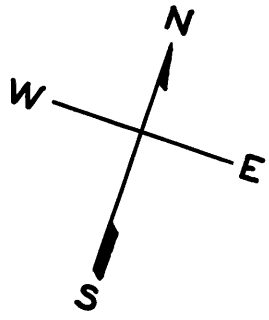


ASSESSED 69,480 SQ. FT.  
S.F.R.A. SQ. FT.  
BLK. TOTAL SQ. FT.

DIAMOND HEIGHTS / ALPHA HOMES  
A CONDOMINIUM

SITE MAP

SCALE: 1 IN. = 40 FT.

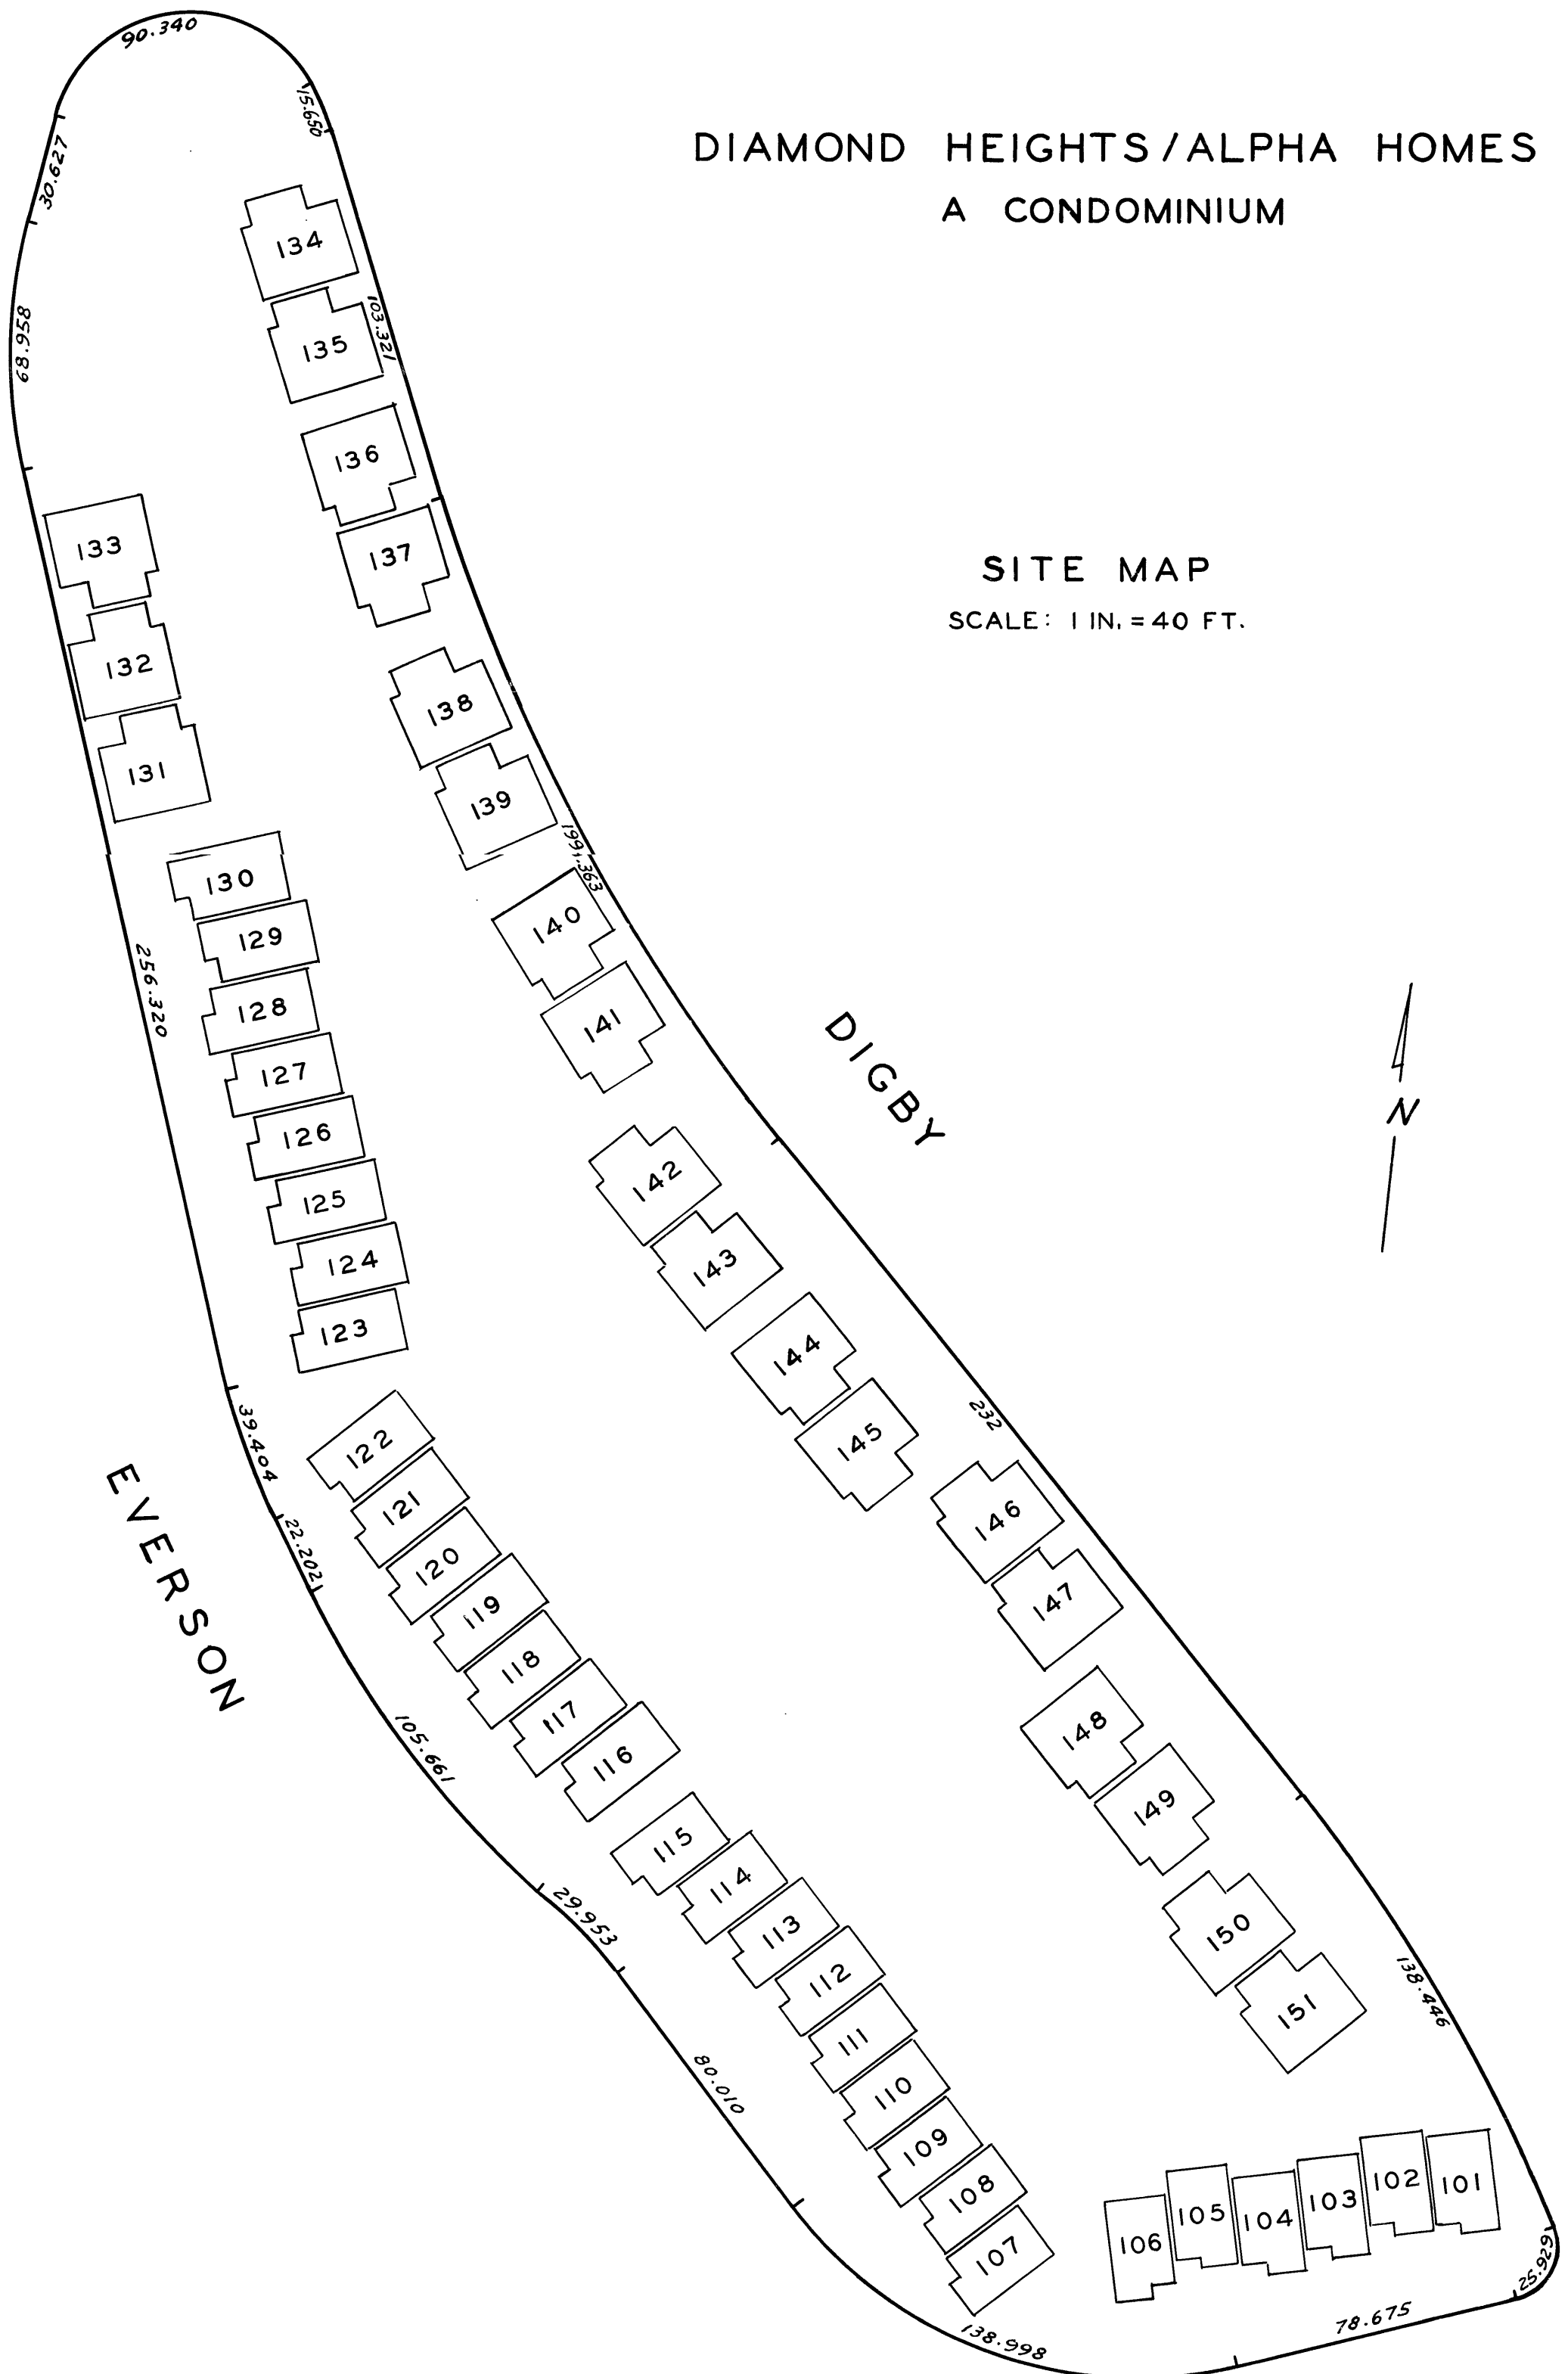

DIAMOND HEIGHTS/ALPHA HOMES

A CONDOMINIUM

LOT NO.	UNIT NO.	PERCENTAGE COMMON AREA	LOT NO.	UNIT NO.	PERCENTAGE COMMON AREA
101	1	1.560%	127	27	1.799%
102	2	1.560	128	28	1.799
103	3	1.560	129	29	1.811
104	4	1.560	130	30	1.799
105	5	1.560	131	31	2.372
106	6	1.560	132	32	2.372
107	7	1.560	133	33	2.372
108	8	1.560	134	34	2.356
109	9	1.560	135	35	2.355
110	10	1.560	136	36	2.355
111	11	1.560	137	37	2.356
112	12	1.560	138	38	2.355
113	13	1.560	139	39	2.356
114	14	1.560	140	40	2.356
115	15	1.560	141	41	2.354
116	16	1.799	142	42	2.354
117	17	1.811	143	43	2.354
118	18	1.799	144	44	2.356
119	19	1.799	145	45	2.356
120	20	1.811	146	46	2.356
121	21	1.799	147	47	2.355
122	22	1.811	148	48	2.355
123	23	1.799	149	49	2.356
124	24	1.811	150	50	2.372
125	25	1.799	151	51	2.372
126	26	1.811			