

SHEET 1 OF 2

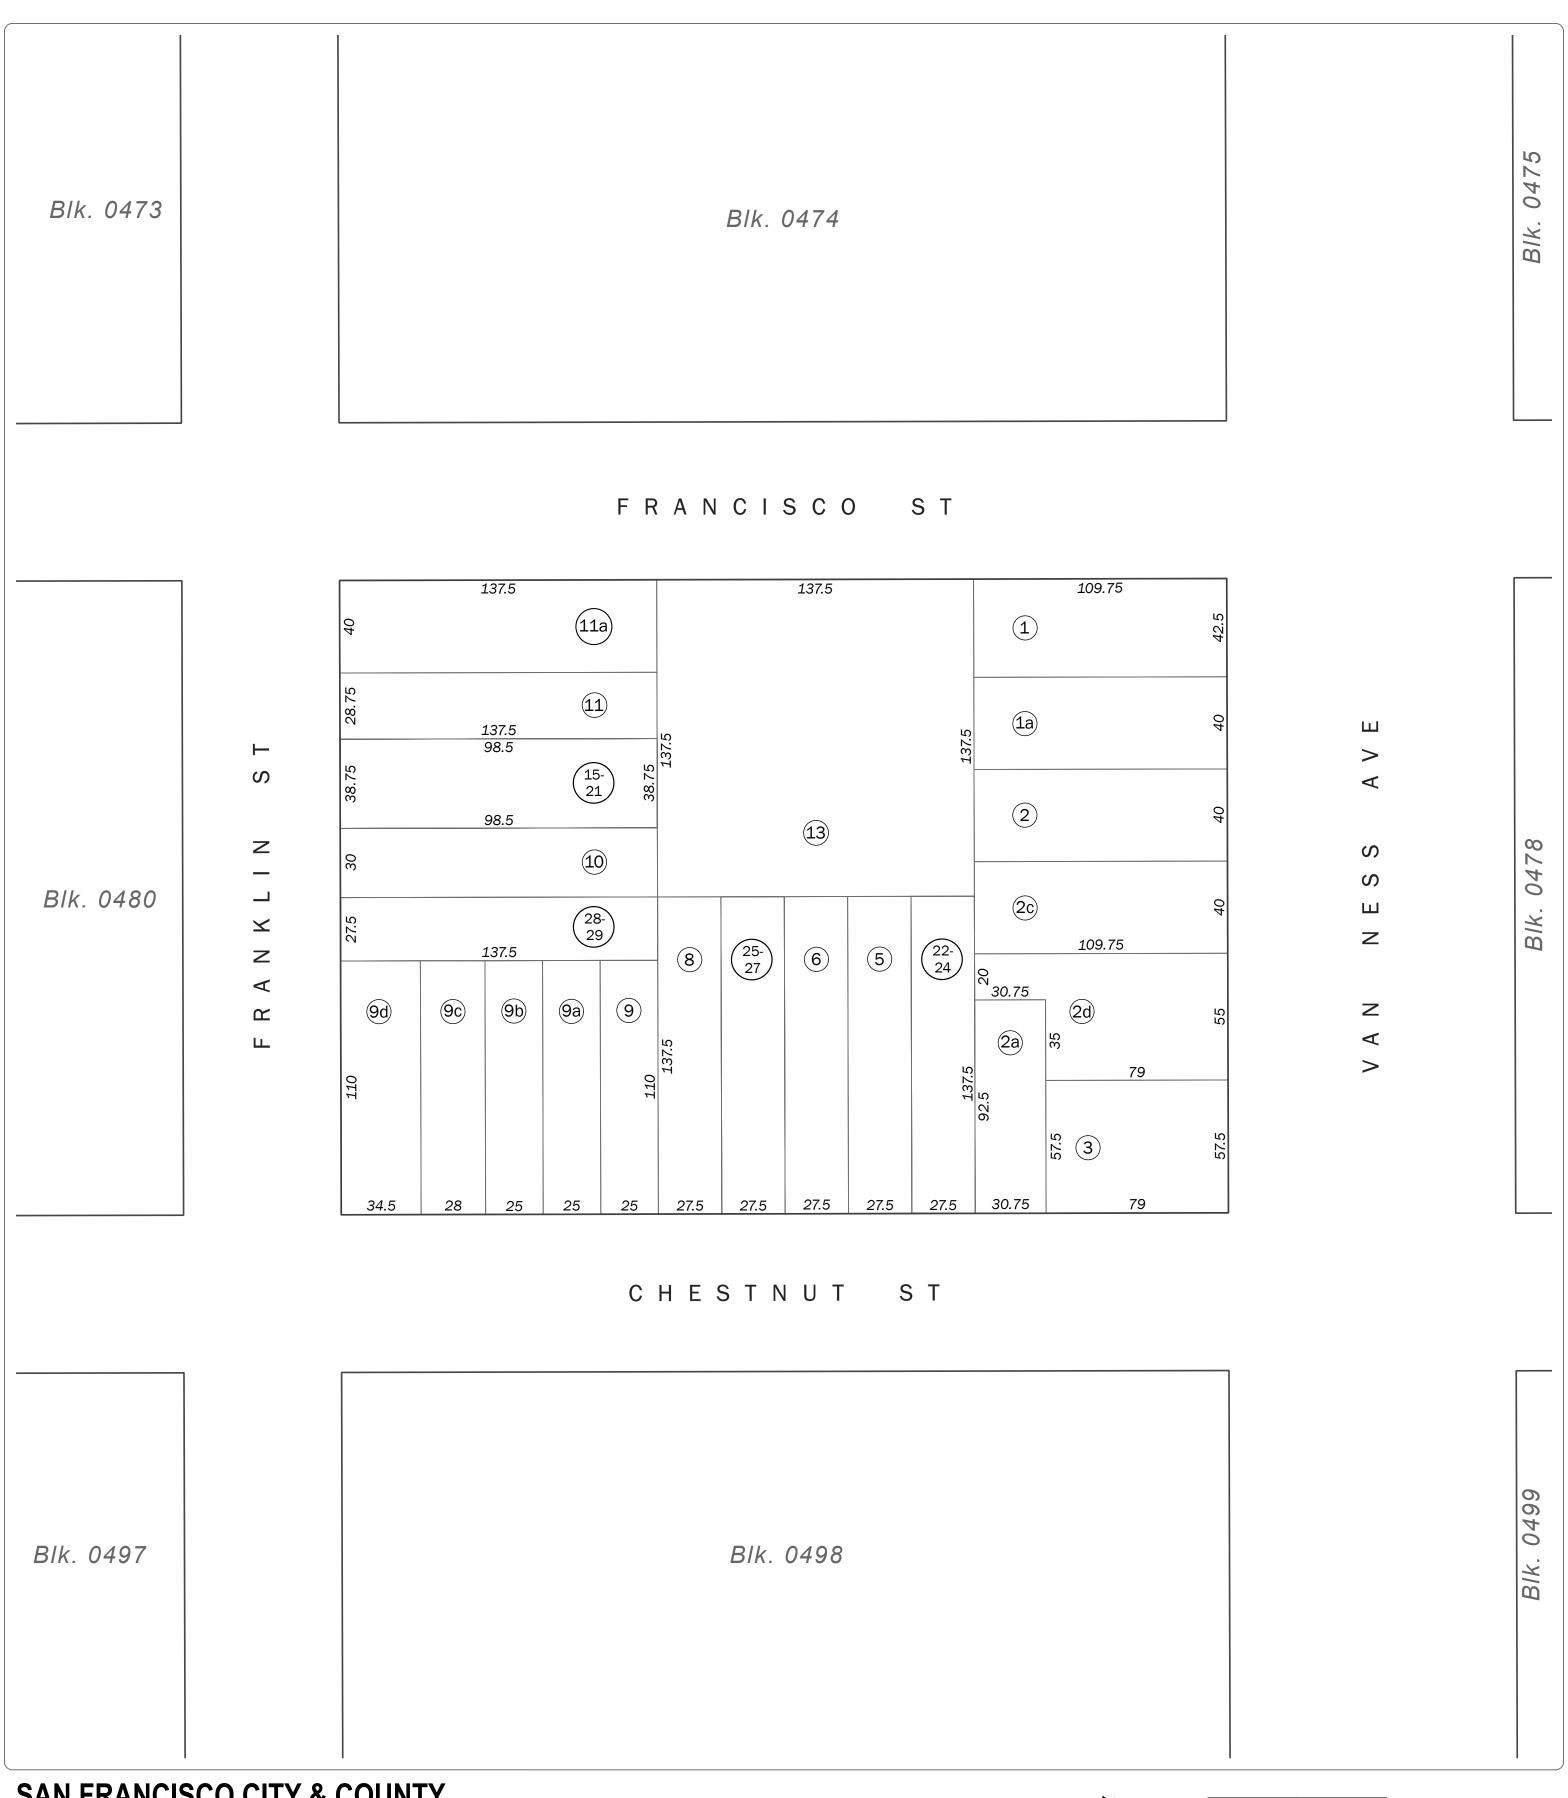

SAN FRANCISCO CITY & COUNTY ASSESSOR'S BLOCK MAP

DISCLAIMER: THIS MAP WAS PREPARED FOR ASSESSMENT PURPOSES ONLY. ASSESSOR'S PARCELS MAY NOT COMPLY WITH LOCAL LOT-SPLIT OR BUILDING SITE ORDINANCES.

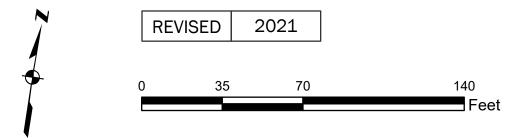

Volume 4

Block 0479

SHEET 2 OF 2

Revision History

From Lot	Change	To Lot	Year
12	into	11, 11A	1924
14	into	1, 1A	1926
2B	into	3	1928
10A	into	15-21	1975
4	into	22-24	1982
7	into	25-27	2002
9E	into	28-29	2021

SAN FRANCISCO CITY & COUNTY ASSESSOR'S BLOCK MAP