
Block 0665


SHEET 1 OF 2

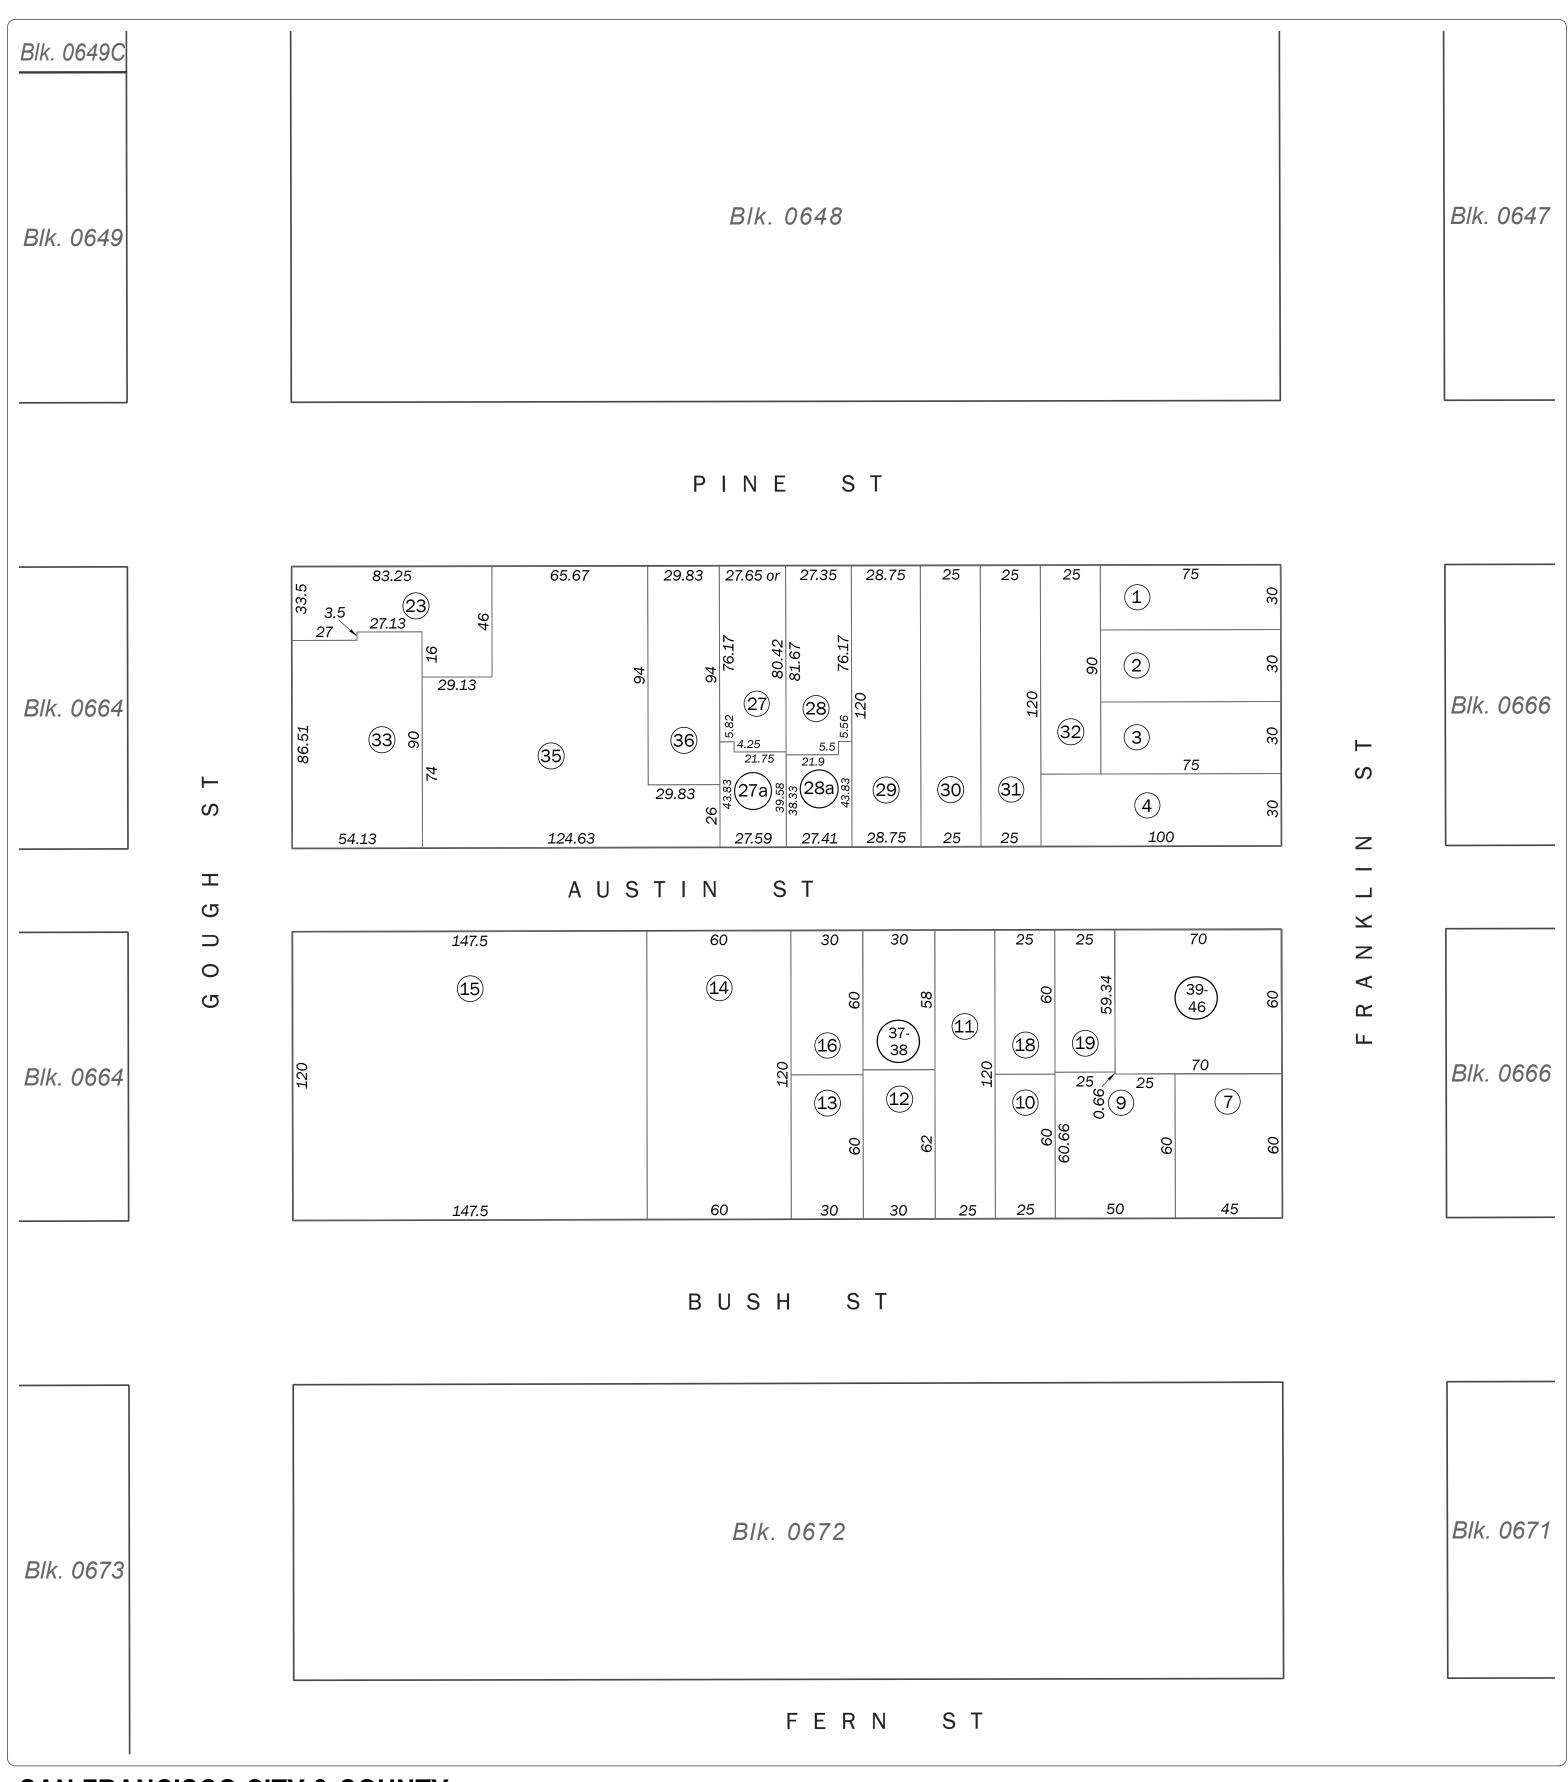


SAN FRANCISCO CITY & COUNTY ASSESSOR'S BLOCK MAP

Volume 5

DISCLAIMER: THIS MAP WAS PREPARED FOR ASSESSMENT PURPOSES ONLY. ASSESSOR'S PARCELS MAY NOT COMPLY WITH LOCAL LOT-SPLIT OR BUILDING SITE ORDINANCES.

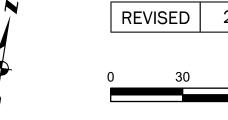

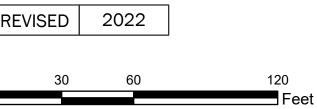

Volume 5

Block 0665

SHEET 2 OF 2

Revision History

From Lot	Change	To Lot	Year
8	into	9	1938
6	into	5	1944
20, 21	into	33	1966
22, 24-26, 26A	into	34	1976
34	into	35, 36	1977
17	into	37-38	2010
5	into	39-46	2022

SAN FRANCISCO CITY & COUNTY ASSESSOR'S BLOCK MAP

DISCLAIMER: THIS MAP WAS PREPARED FOR ASSESSMENT PURPOSES ONLY. ASSESSOR'S PARCELS MAY NOT COMPLY WITH LOCAL LOT-SPLIT OR BUILDING SITE ORDINANCES.