

Block 0803

SHEET 1 OF 2

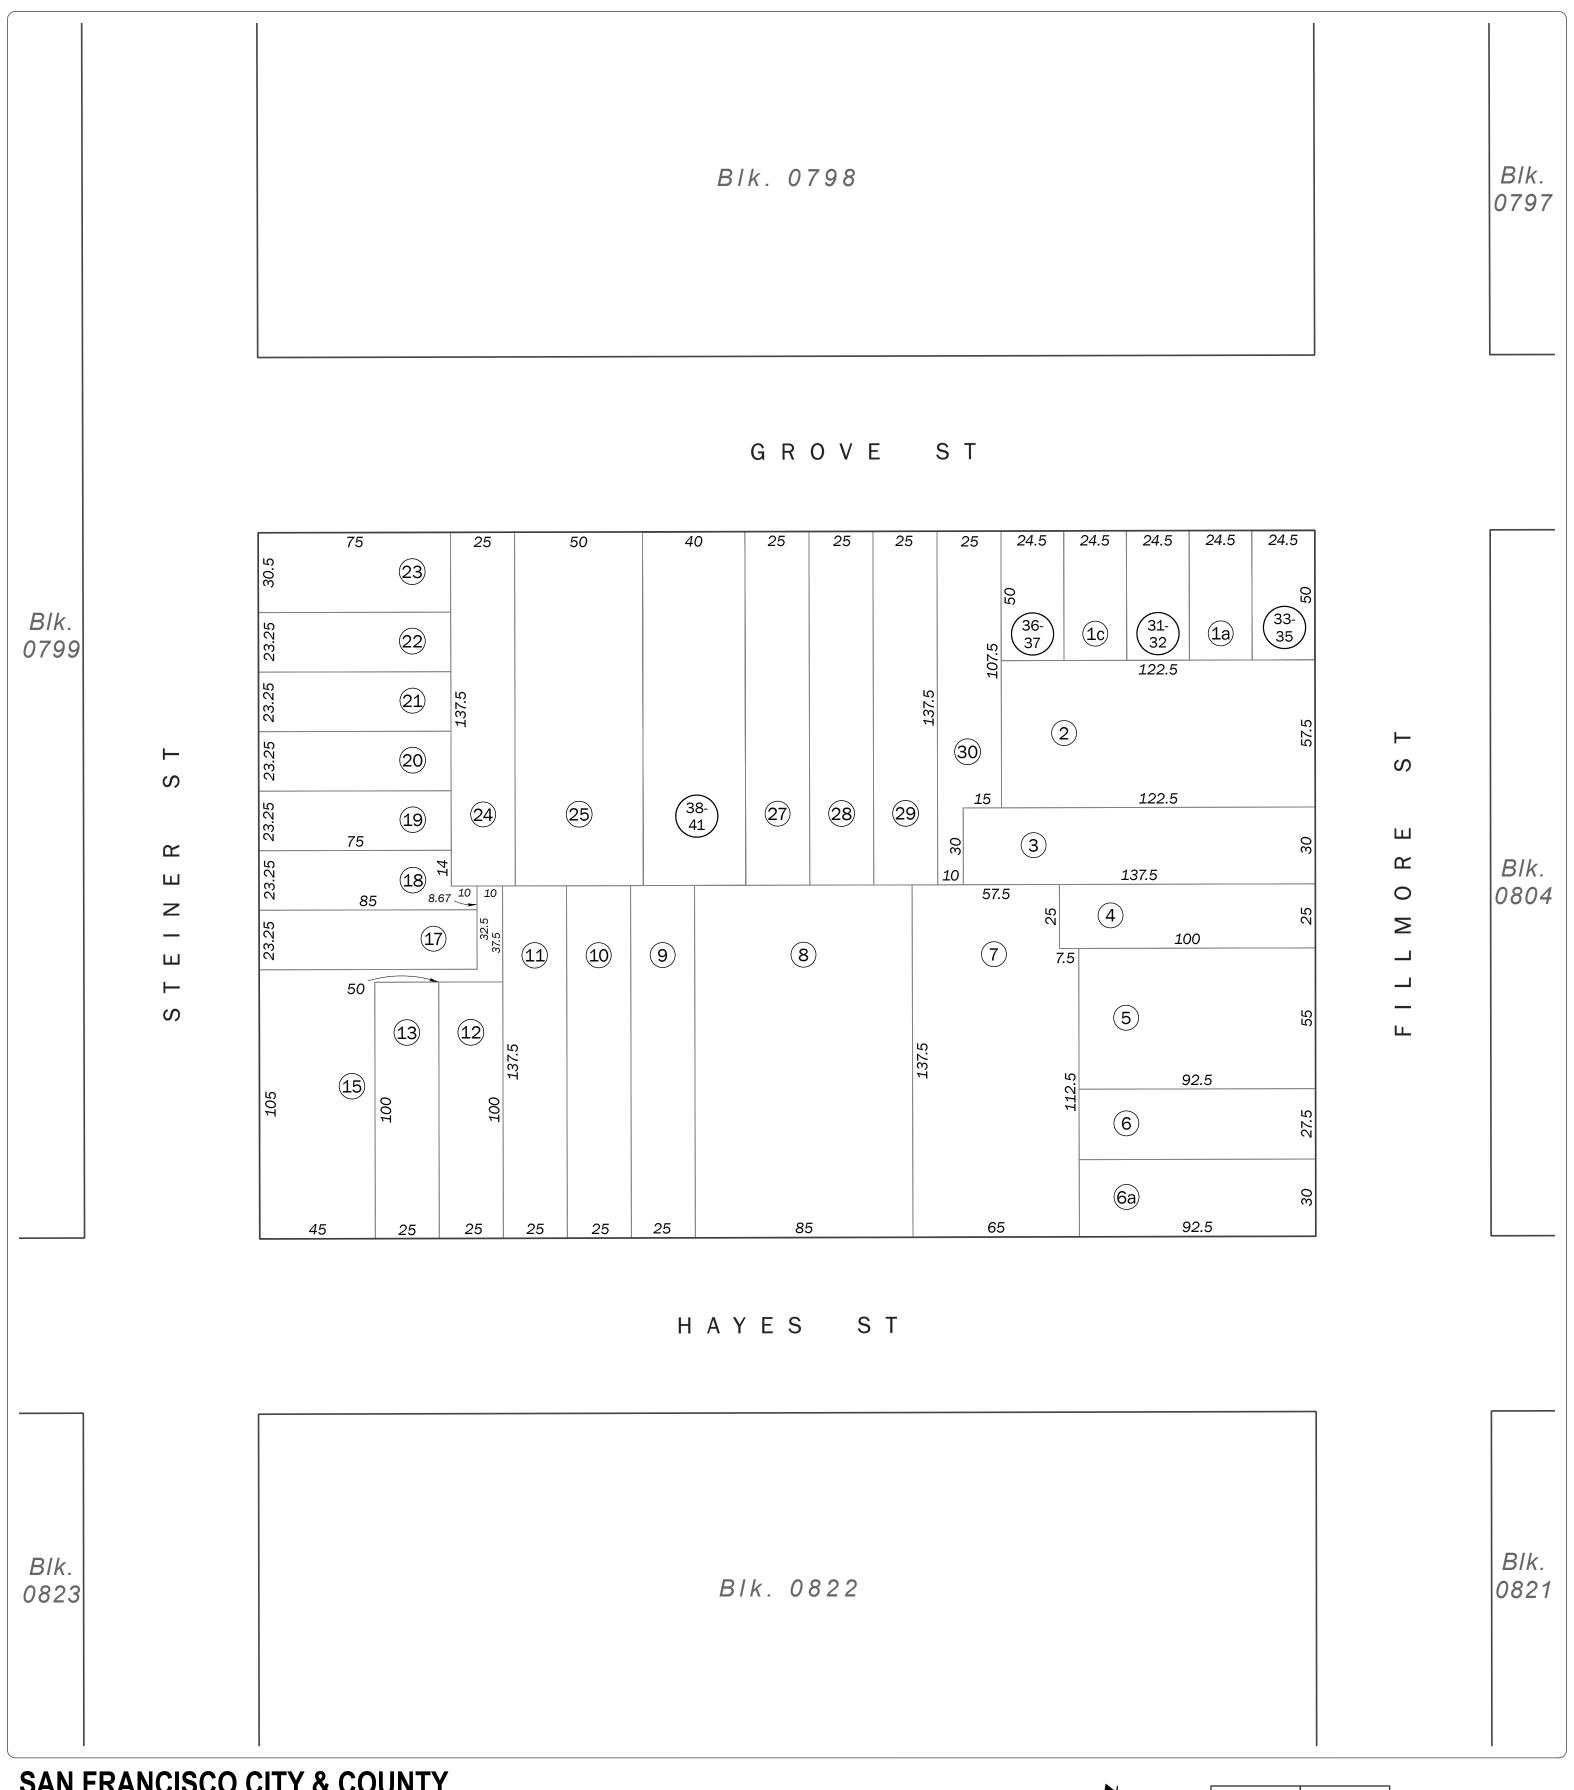

## SAN FRANCISCO CITY & COUNTY ASSESSOR'S BLOCK MAP

DISCLAIMER: THIS MAP WAS PREPARED FOR ASSESSMENT PURPOSES ONLY. ASSESSOR'S PARCELS MAY NOT COMPLY WITH LOCAL LOT-SPLIT OR BUILDING SITE ORDINANCES.

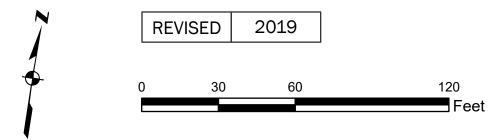

Volume 6 W A BLK. 367

Block 0803

SHEET 2 OF 2

## Revision History

From Lot	Change	To Lot	Year
14	into	15	1926
16	into	15	1944
1B	into	31-32	1994
1	into	33-35	1996
1D	into	36-37	2007
26	into	38-41	2019

## SAN FRANCISCO CITY & COUNTY ASSESSOR'S BLOCK MAP