

Block 1009

SHEET 1 OF 2

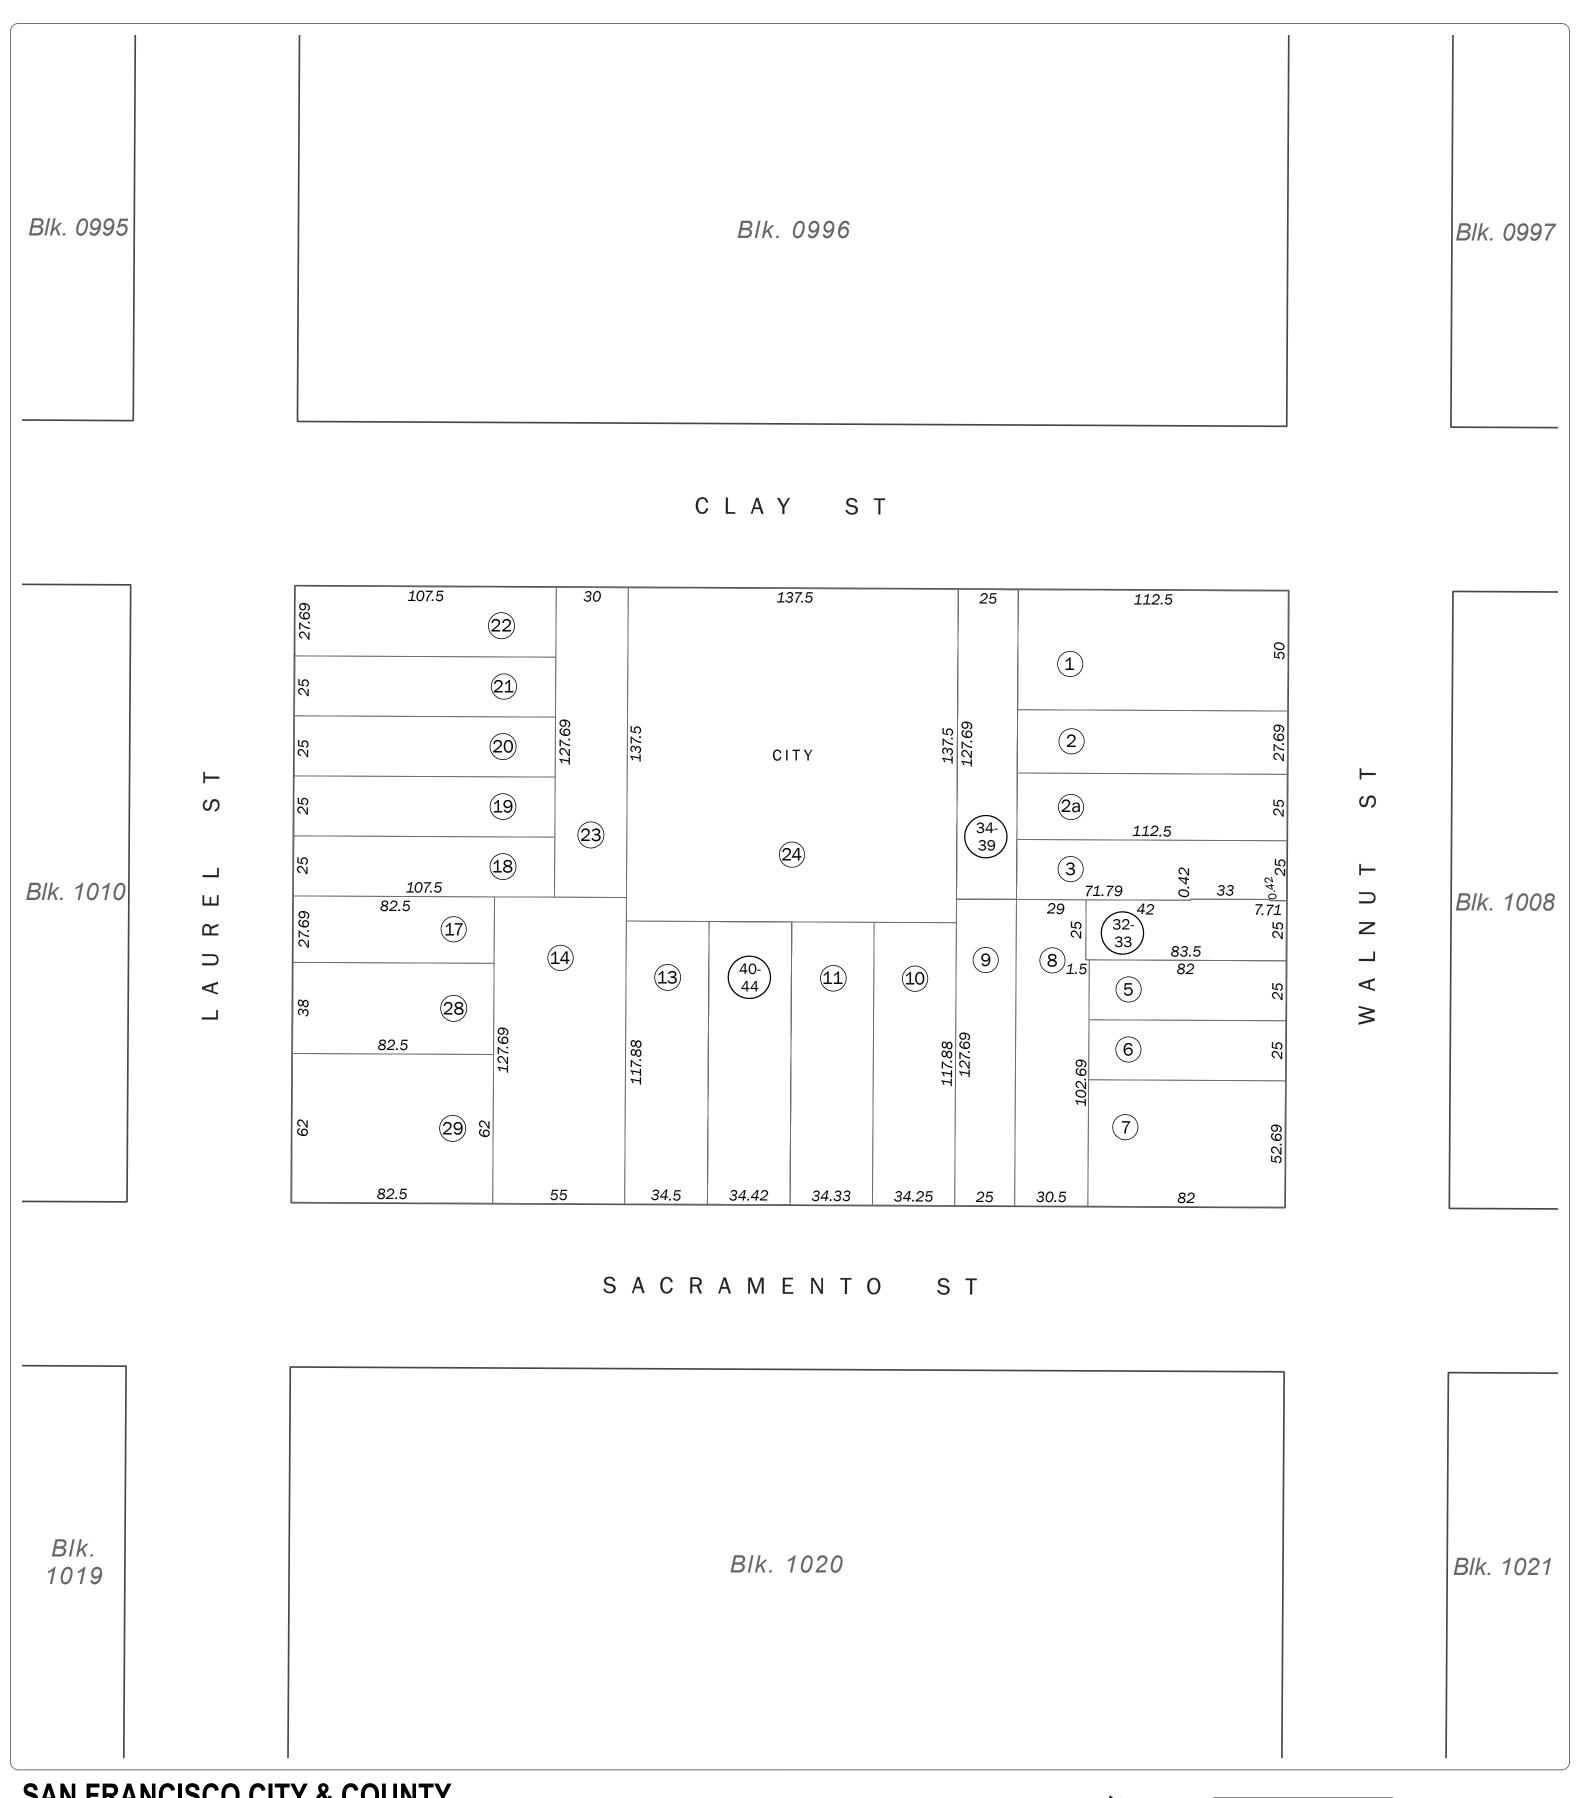

## SAN FRANCISCO CITY & COUNTY ASSESSOR'S BLOCK MAP

DISCLAIMER: THIS MAP WAS PREPARED FOR ASSESSMENT PURPOSES ONLY. ASSESSOR'S PARCELS MAY NOT COMPLY WITH LOCAL LOT-SPLIT OR BUILDING SITE ORDINANCES.

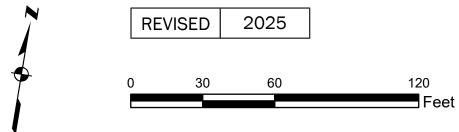

Volume 7 W A BLK. 815

Block 1009

SHEET 2 OF 2

## Revision History

From Lot	Change	To Lot	Year
15, 16	into	26, 27, 28	1976
27, 28	into	29	1978
4	into	32-33	1991
25	into	34-39	1993
12	into	40-44	2025

## SAN FRANCISCO CITY & COUNTY ASSESSOR'S BLOCK MAP