

Block 1026

SHEET 1 OF 2

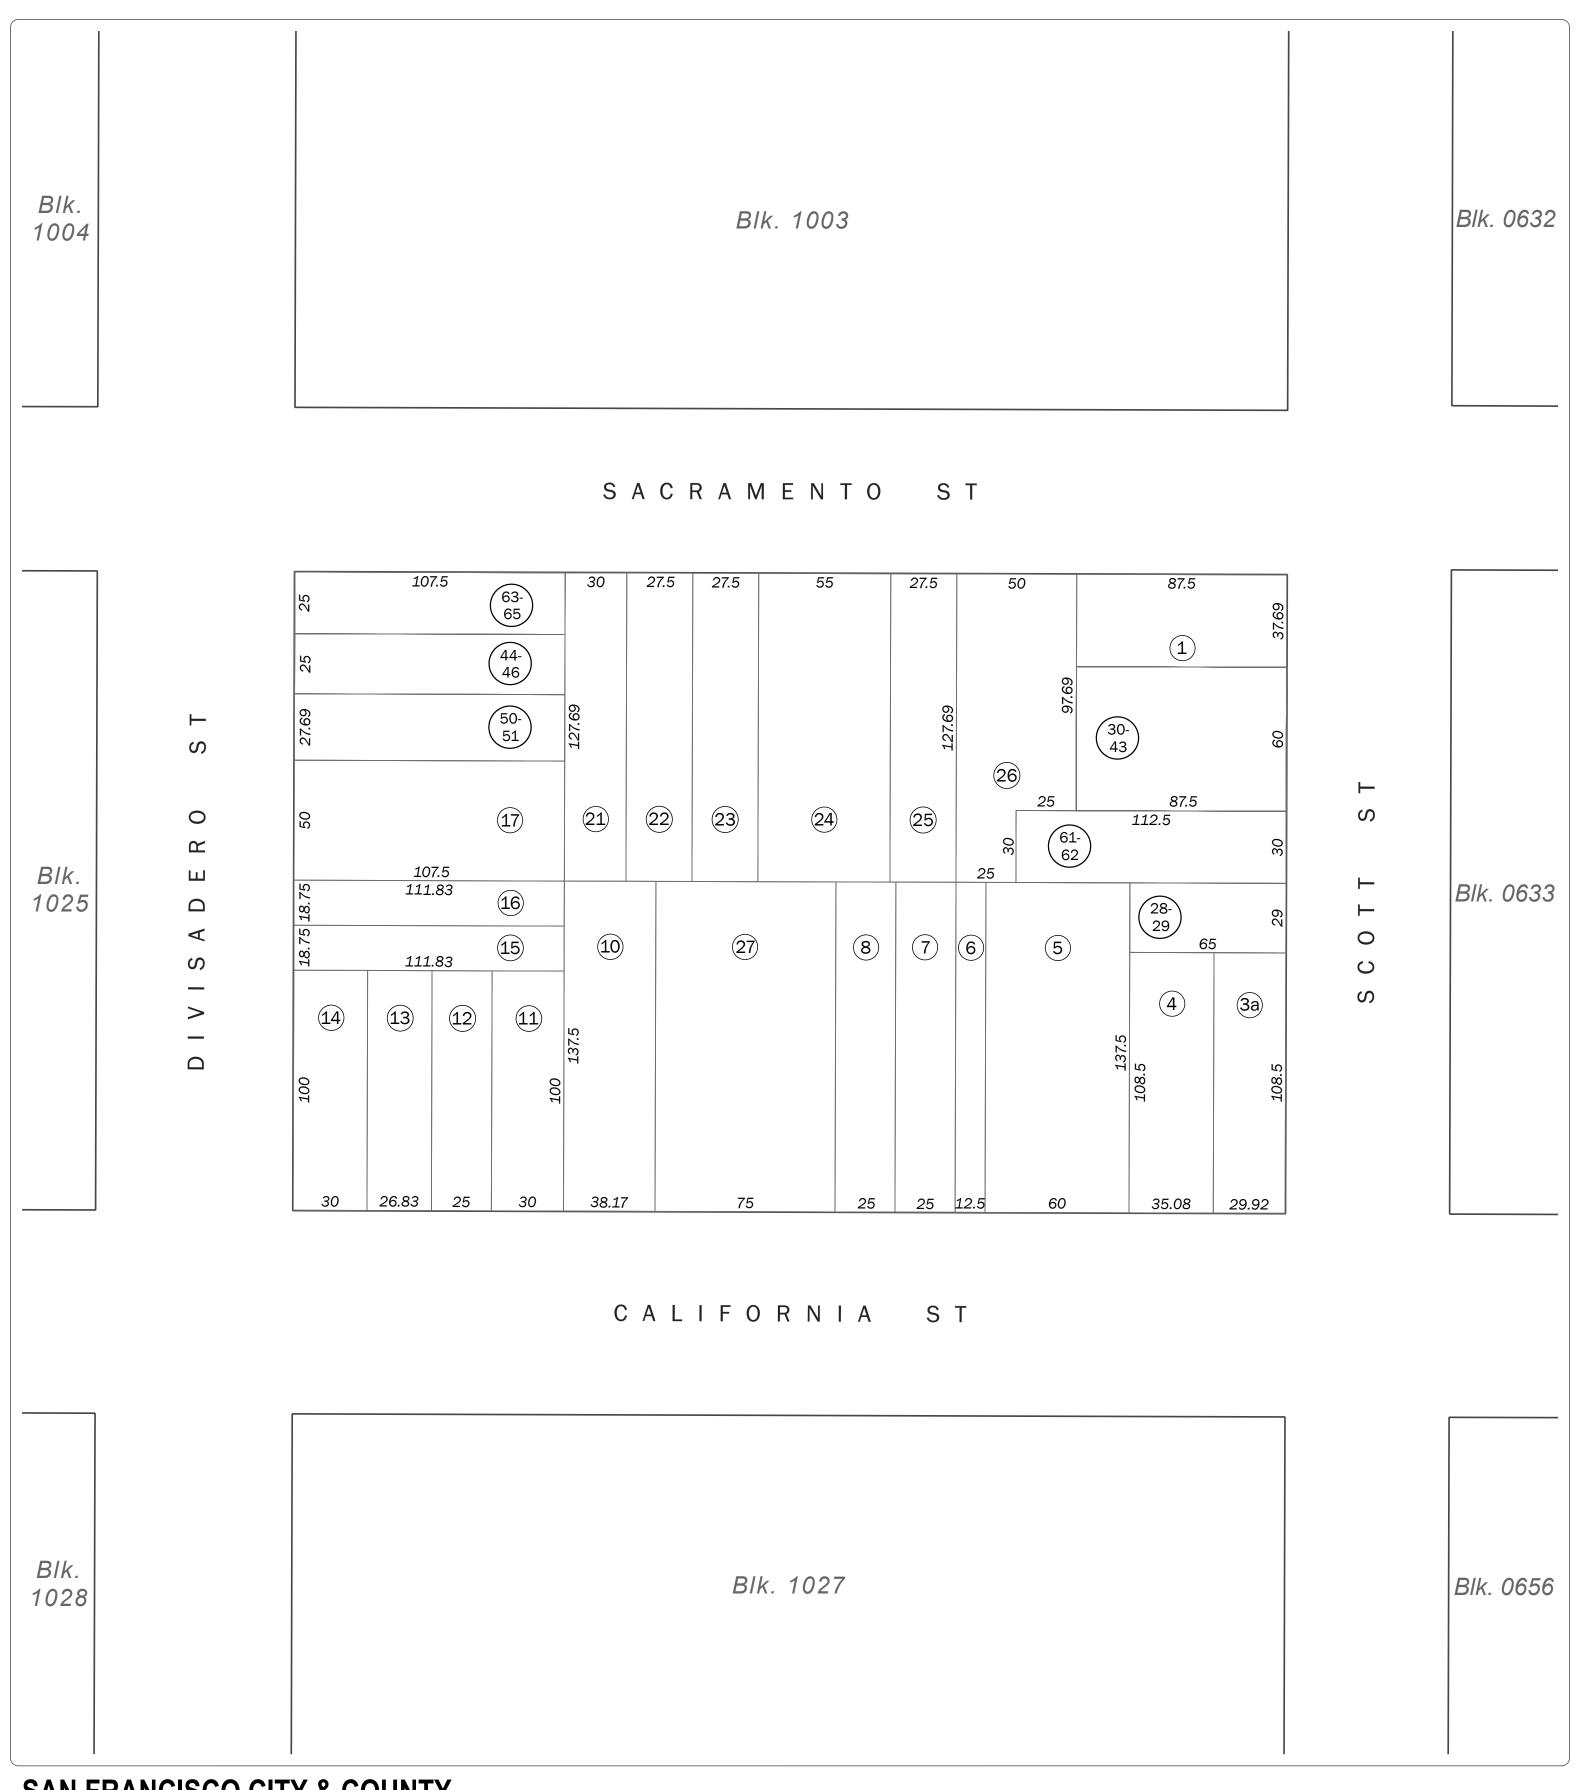

## SAN FRANCISCO CITY & COUNTY ASSESSOR'S BLOCK MAP

DISCLAIMER: THIS MAP WAS PREPARED FOR ASSESSMENT PURPOSES ONLY. ASSESSOR'S PARCELS MAY NOT COMPLY WITH LOCAL LOT-SPLIT OR BUILDING SITE ORDINANCES.

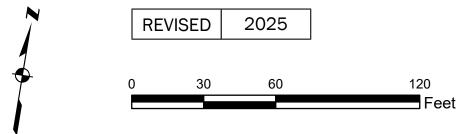

Volume 7 W A BLK 461

Block 1026

SHEET 2 OF 2

## Revision History

From Lot	Change	To Lot	Year
18	into	17	1952
9, 9A	into	27	1962
3	into	28-29	1980
1A	into	30-43	1988
20	into	44-46	1998
19	into	50-51	2014
2	into	61-62	2016
20A	into	63-65	2025

## SAN FRANCISCO CITY & COUNTY ASSESSOR'S BLOCK MAP

DISCLAIMER: THIS MAP WAS PREPARED FOR ASSESSMENT PURPOSES ONLY. ASSESSOR'S PARCELS MAY NOT COMPLY WITH LOCAL LOT-SPLIT OR BUILDING SITE ORDINANCES.