

SHEET 1 OF 2

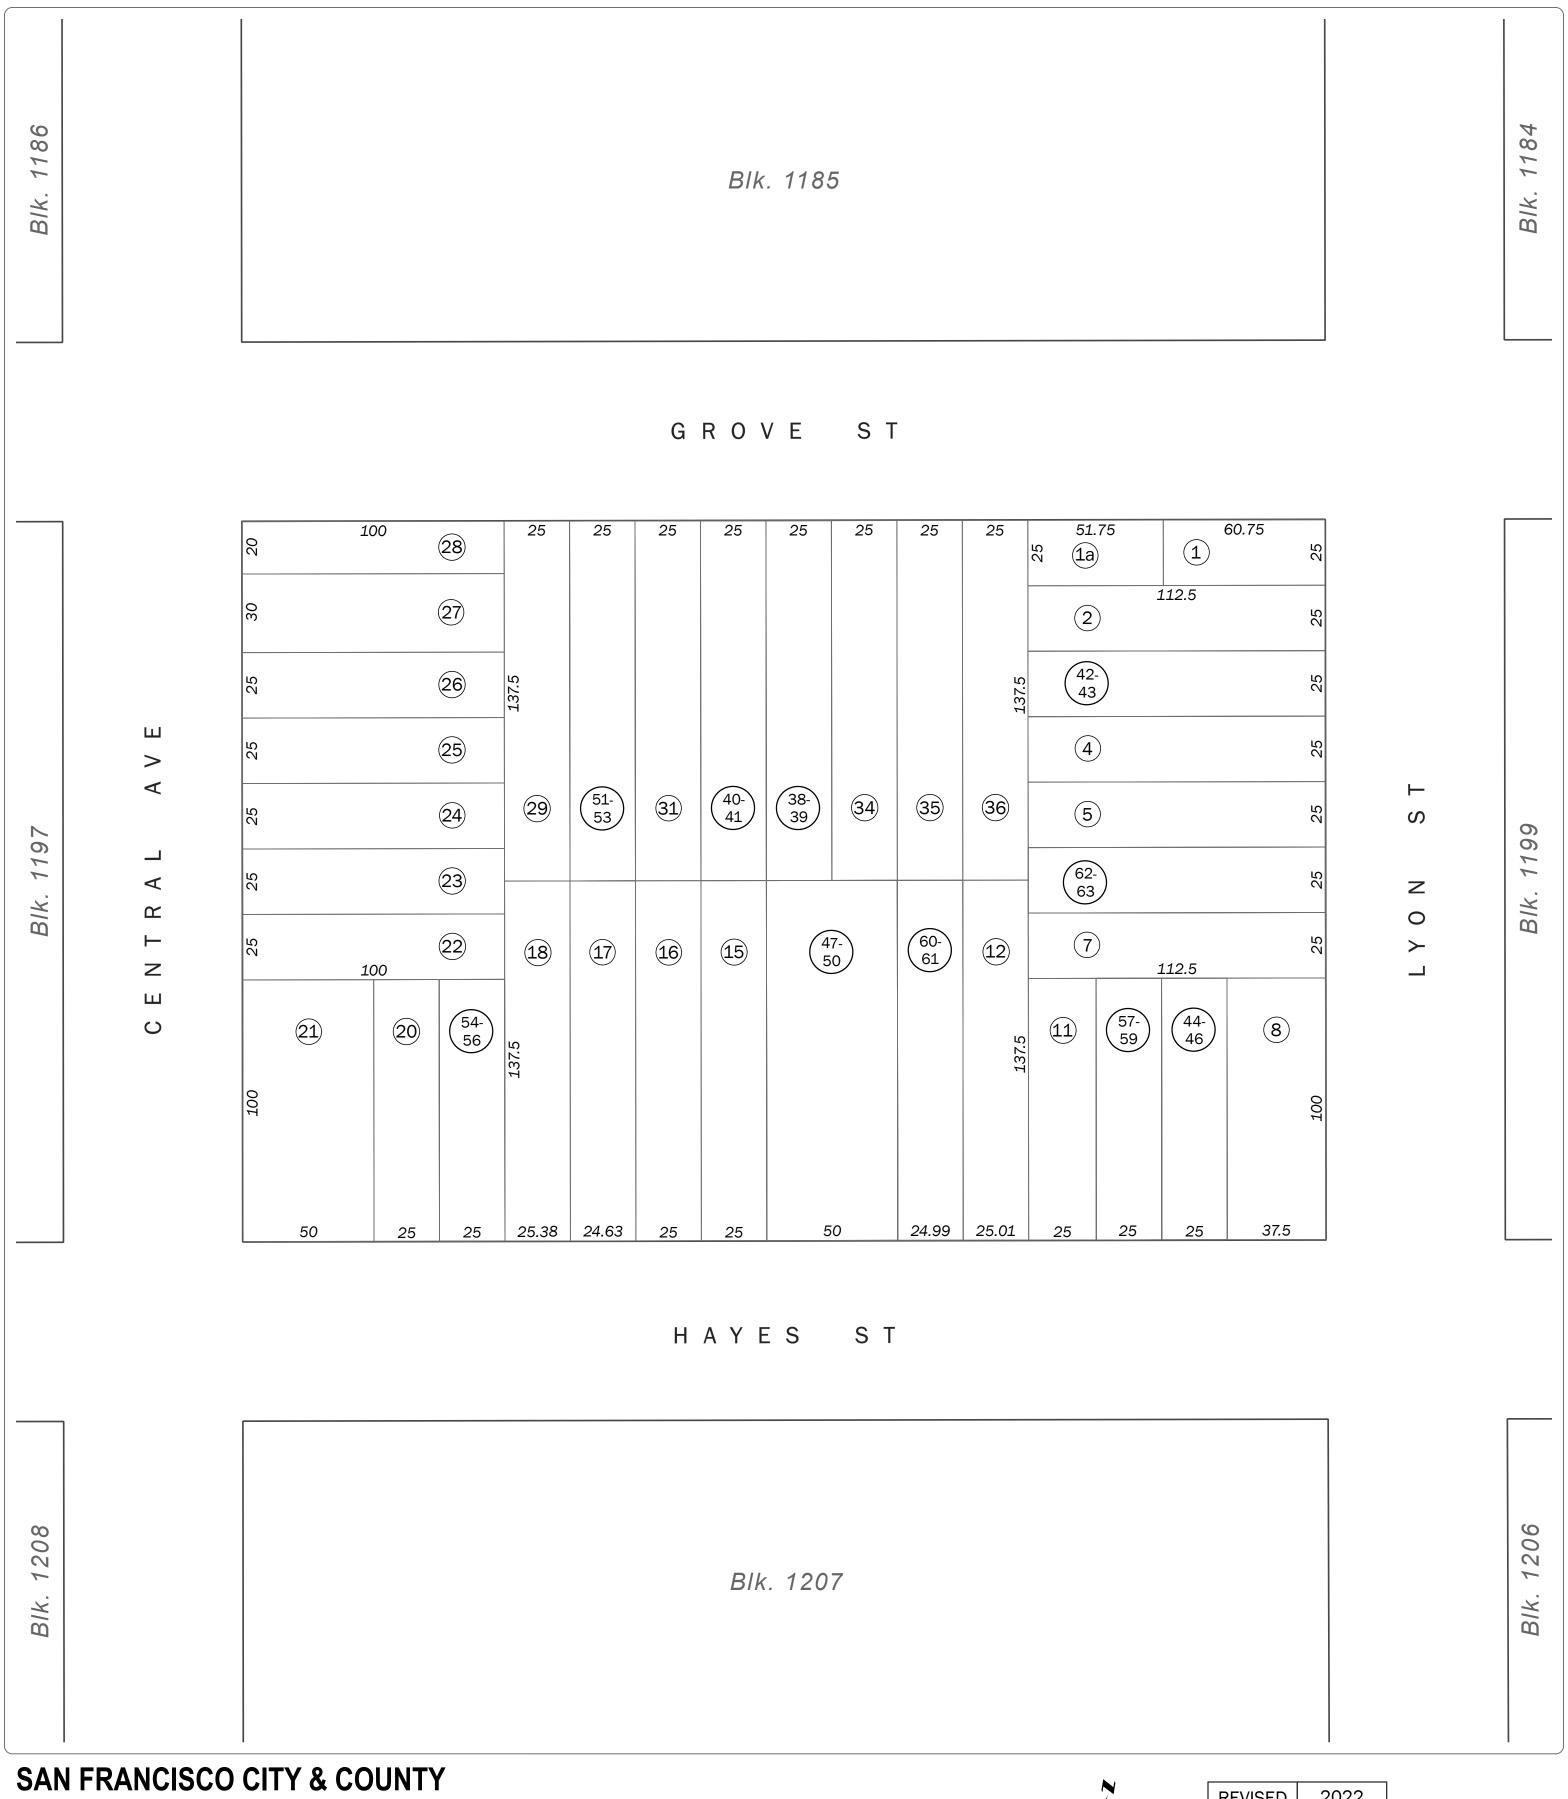

SAN FRANCISCO CITY & COUNTY ASSESSOR'S BLOCK MAP

DISCLAIMER: THIS MAP WAS PREPARED FOR ASSESSMENT PURPOSES ONLY. ASSESSOR'S PARCELS MAY NOT COMPLY WITH LOCAL LOT-SPLIT OR BUILDING SITE ORDINANCES.

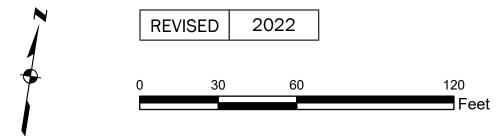

Volume 9 W A BLK. 608

Block 1198

SHEET 2 OF 2

Revision History

From Lot	Change	To Lot	Year
33	into	38-39	1998
3	into	42-43	2006
32	into	40-41	2008
14	into	47-50	2009
9	into	44-46	2009
30	into	51-53	2011
19	into	54-56	2015
10	into	57-59	2016
13	into	60-61	2019
6	into	62-63	2022

SAN FRANCISCO CITY & COUNTY ASSESSOR'S BLOCK MAP

DISCLAIMER: THIS MAP WAS PREPARED FOR ASSESSMENT PURPOSES ONLY. ASSESSOR'S PARCELS MAY NOT COMPLY WITH LOCAL LOT-SPLIT OR BUILDING SITE ORDINANCES.