

SHEET 1 OF 2

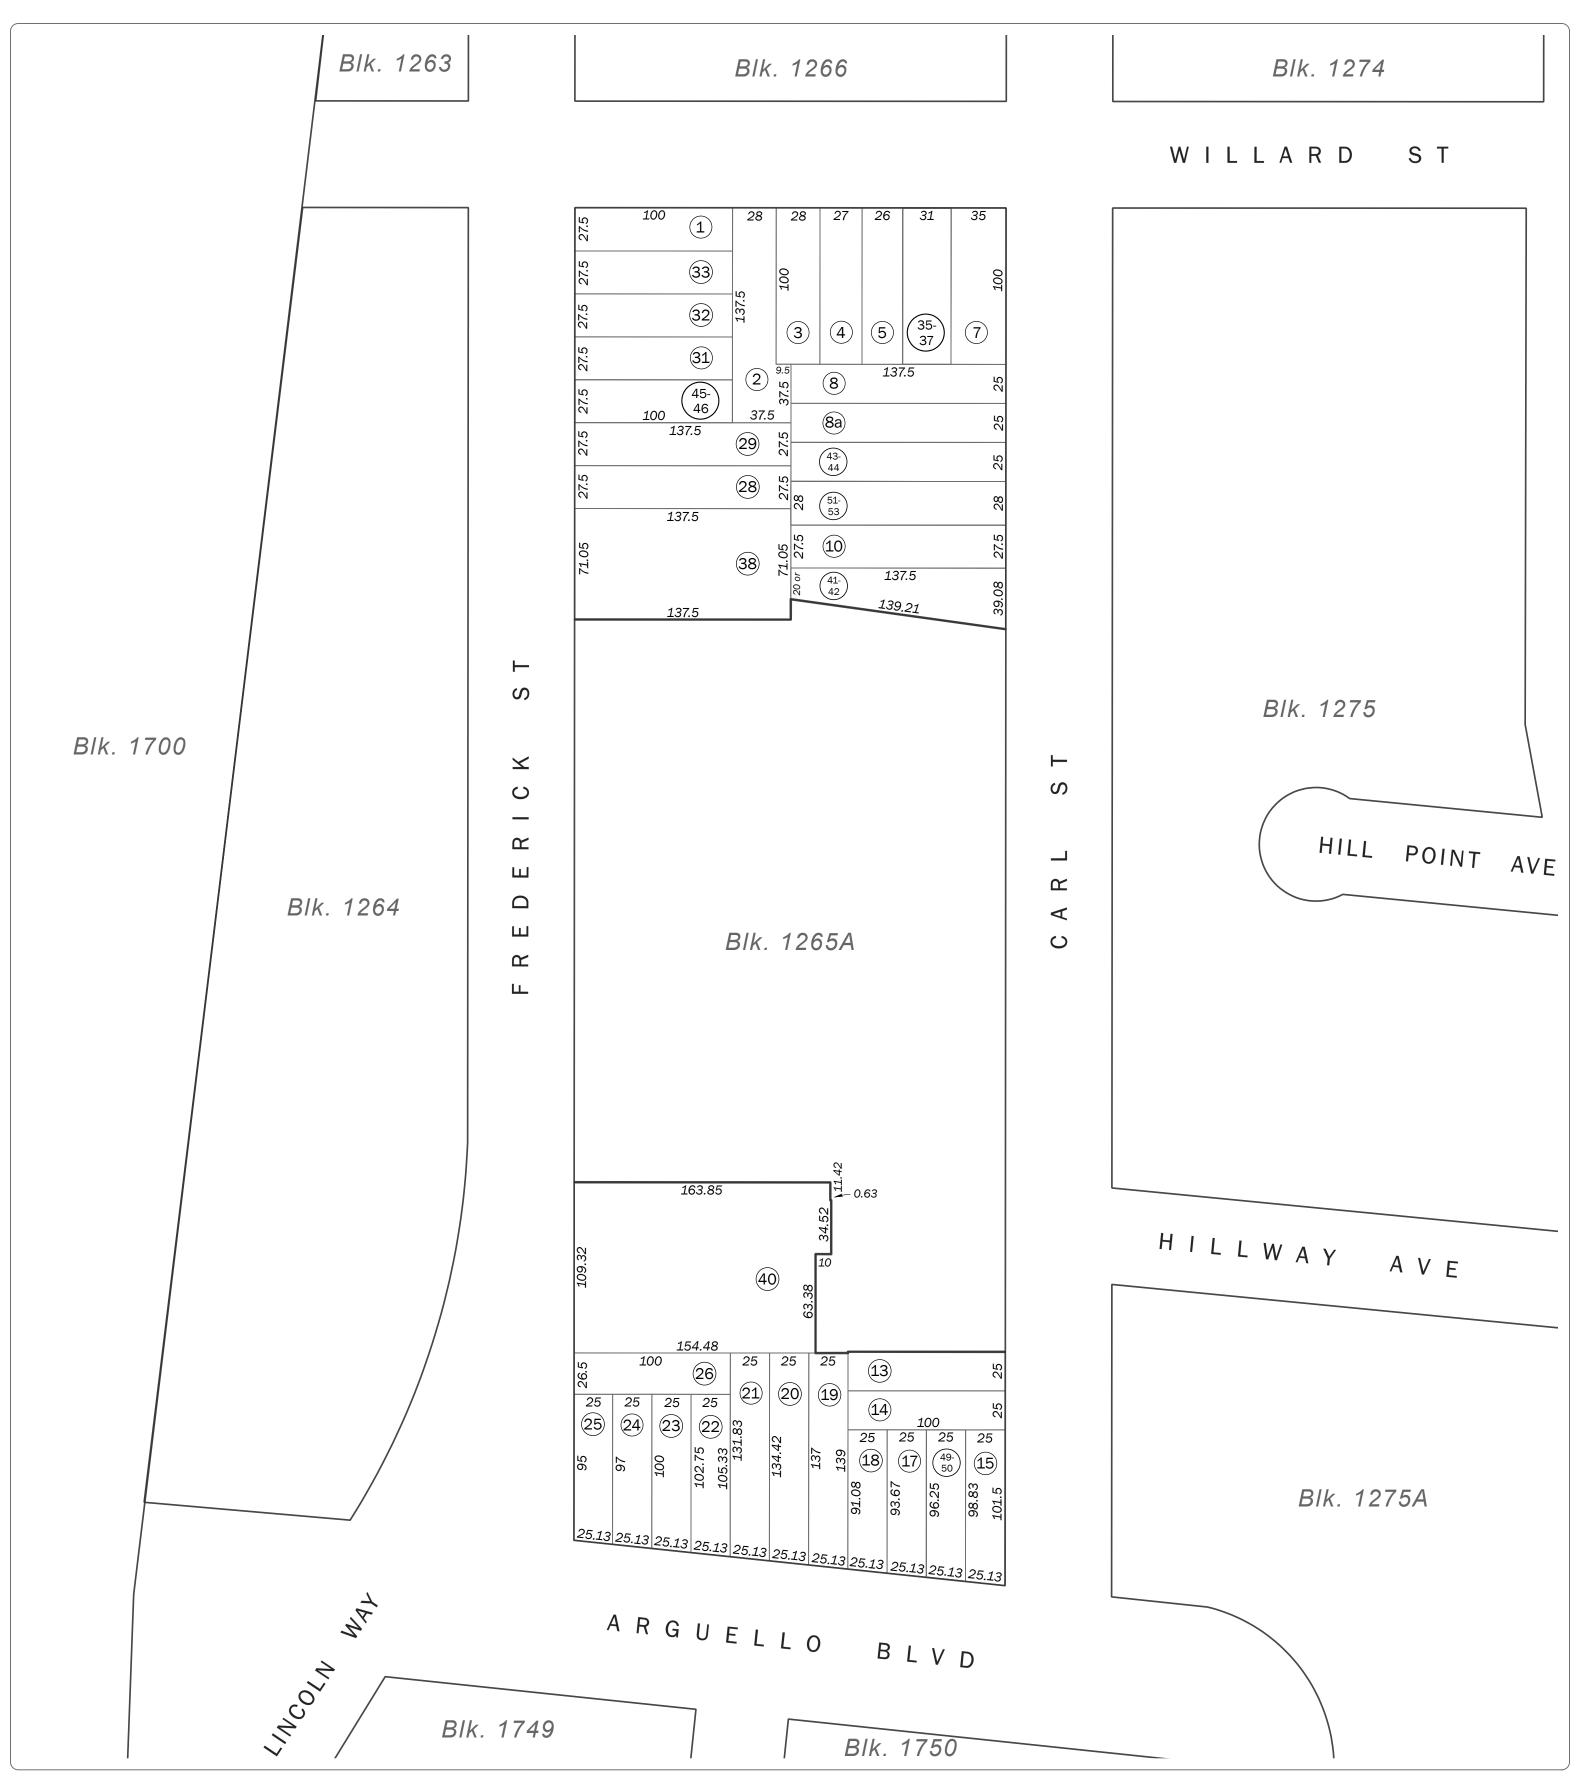

SAN FRANCISCO CITY & COUNTY ASSESSOR'S BLOCK MAP

DISCLAIMER: THIS MAP WAS PREPARED FOR ASSESSMENT PURPOSES ONLY. ASSESSOR'S PARCELS MAY NOT COMPLY WITH LOCAL LOT-SPLIT OR BUILDING SITE ORDINANCES.

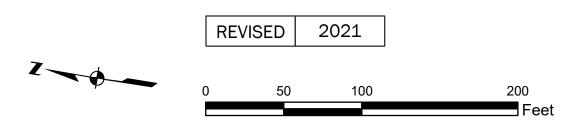

W. A. BLK. 740 Volume 9

Block 1265

SHEET 2 OF 2

Revision History

From Lot	Change	To Lot	Year
30	into	45-46	2001
8B	into	43-44	2002
6	into	35-37	2007
9	into	47-48	2008
16	into	49-50	2012
47-48	into	51-53	2021

SAN FRANCISCO CITY & COUNTY ASSESSOR'S BLOCK MAP

DISCLAIMER: THIS MAP WAS PREPARED FOR ASSESSMENT PURPOSES ONLY. ASSESSOR'S PARCELS MAY NOT COMPLY WITH LOCAL LOT-SPLIT OR BUILDING SITE ORDINANCES.