

SHEET 1 OF 2

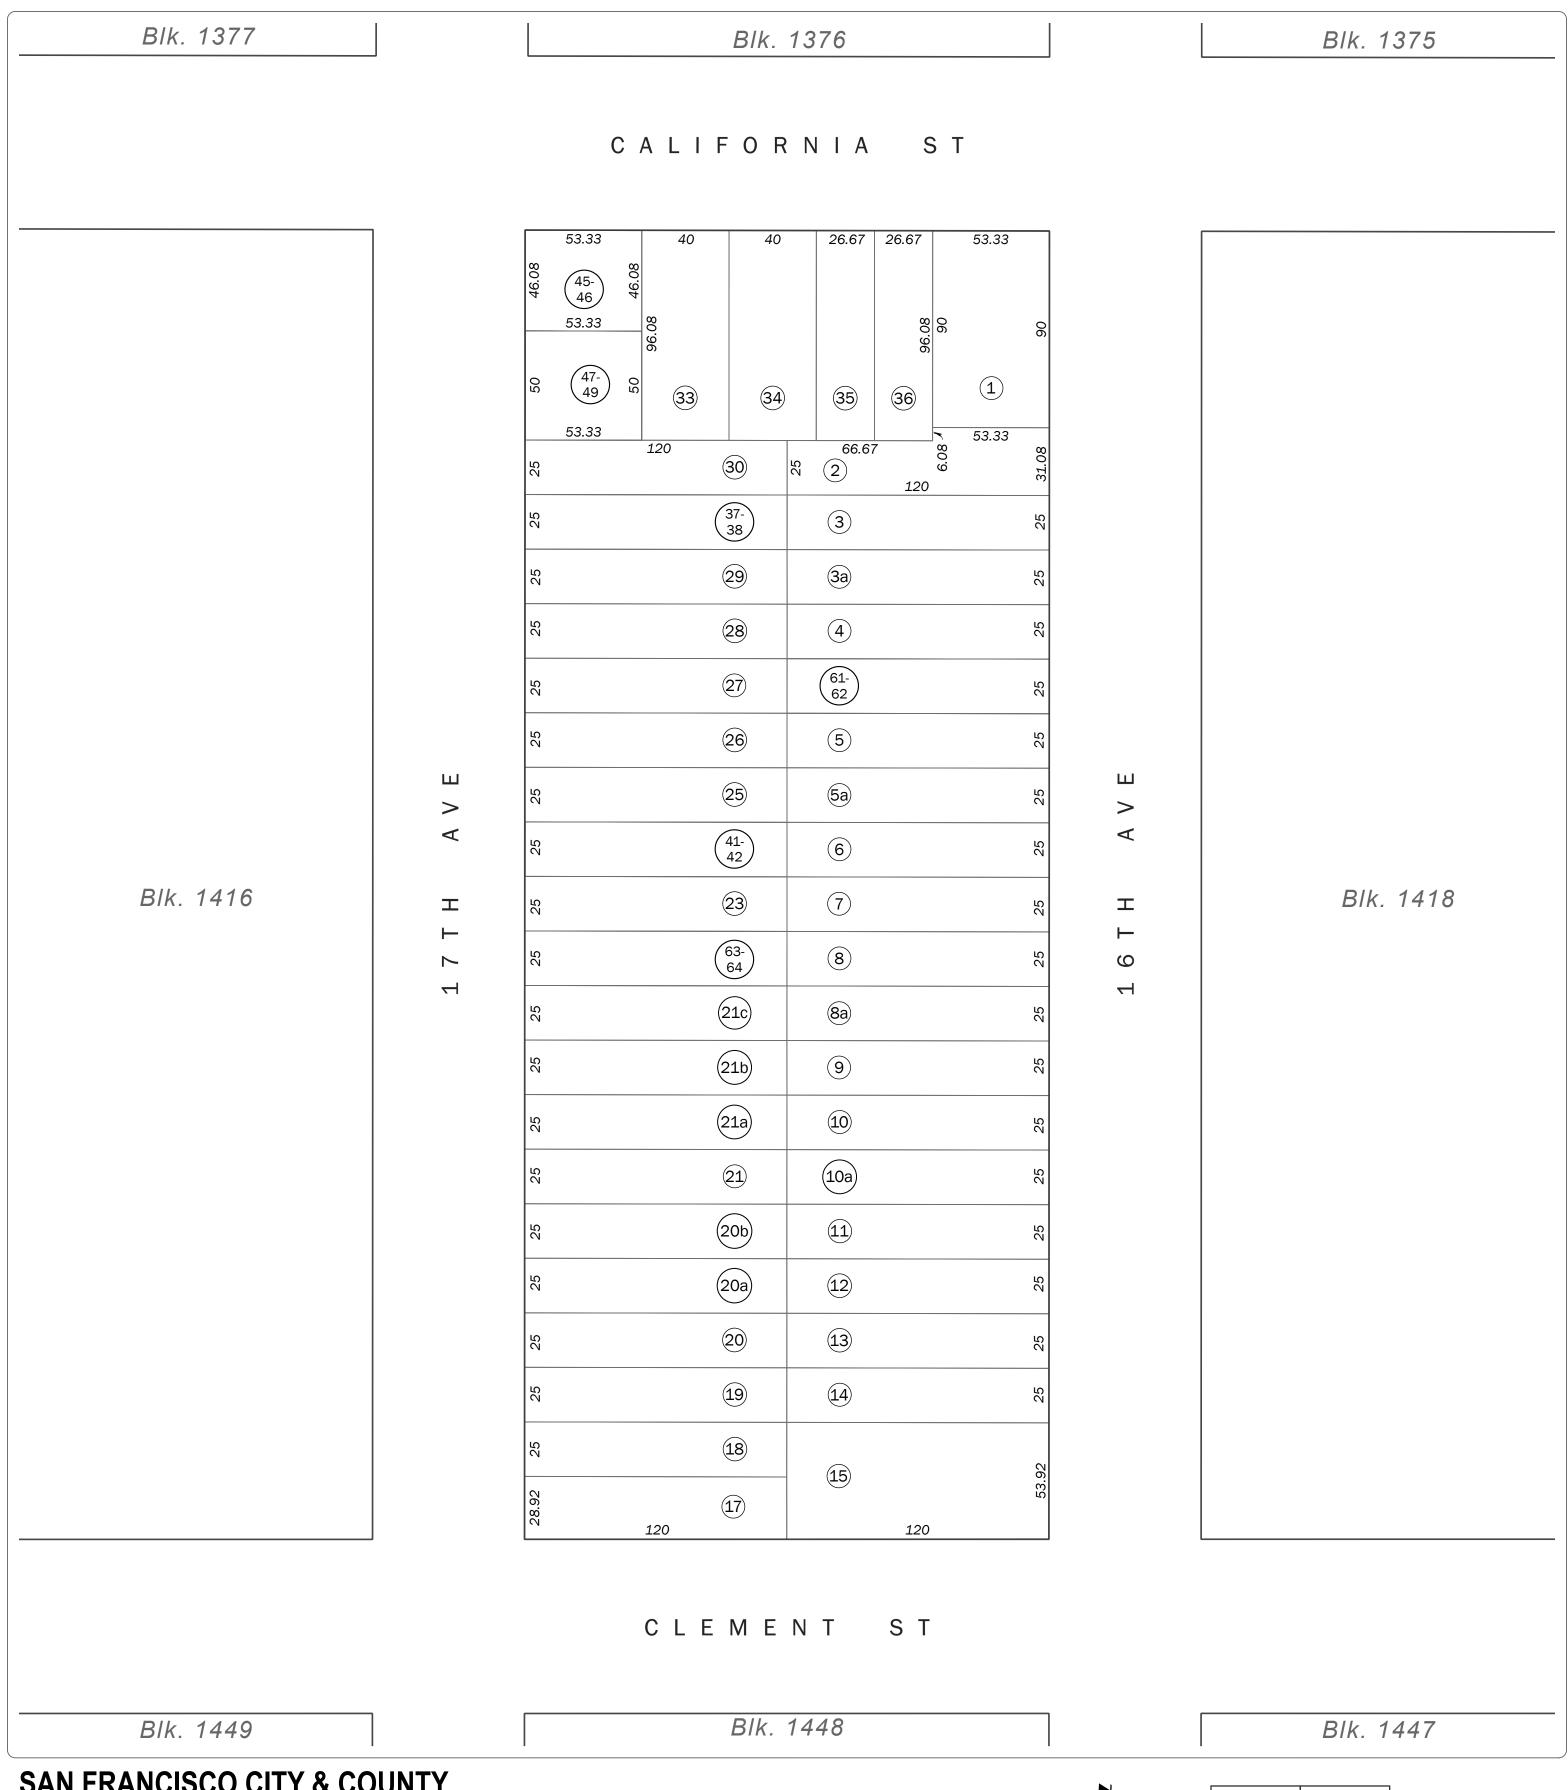

SAN FRANCISCO CITY & COUNTY ASSESSOR'S BLOCK MAP

DISCLAIMER: THIS MAP WAS PREPARED FOR ASSESSMENT PURPOSES ONLY. ASSESSOR'S PARCELS MAY NOT COMPLY WITH LOCAL LOT-SPLIT OR BUILDING SITE ORDINANCES.

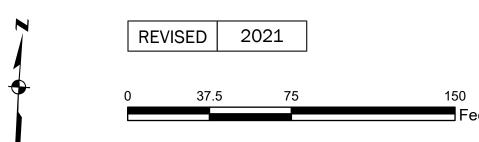

SHEET 2 OF 2

Revision History

From Lot	Change	To Lot	Year
16	into	15	1939
18	into	17	1944
32	into	31	1951
29A	into	37-38	2005
24	into	41-42	2007
31	into	43-44	2014
43	into	45-46	2014
44	into	47-49	2014
29	into	59-60	2017
4A	into	61-62	2018
22	into	63-64	2021