

SHEET 1 OF 2

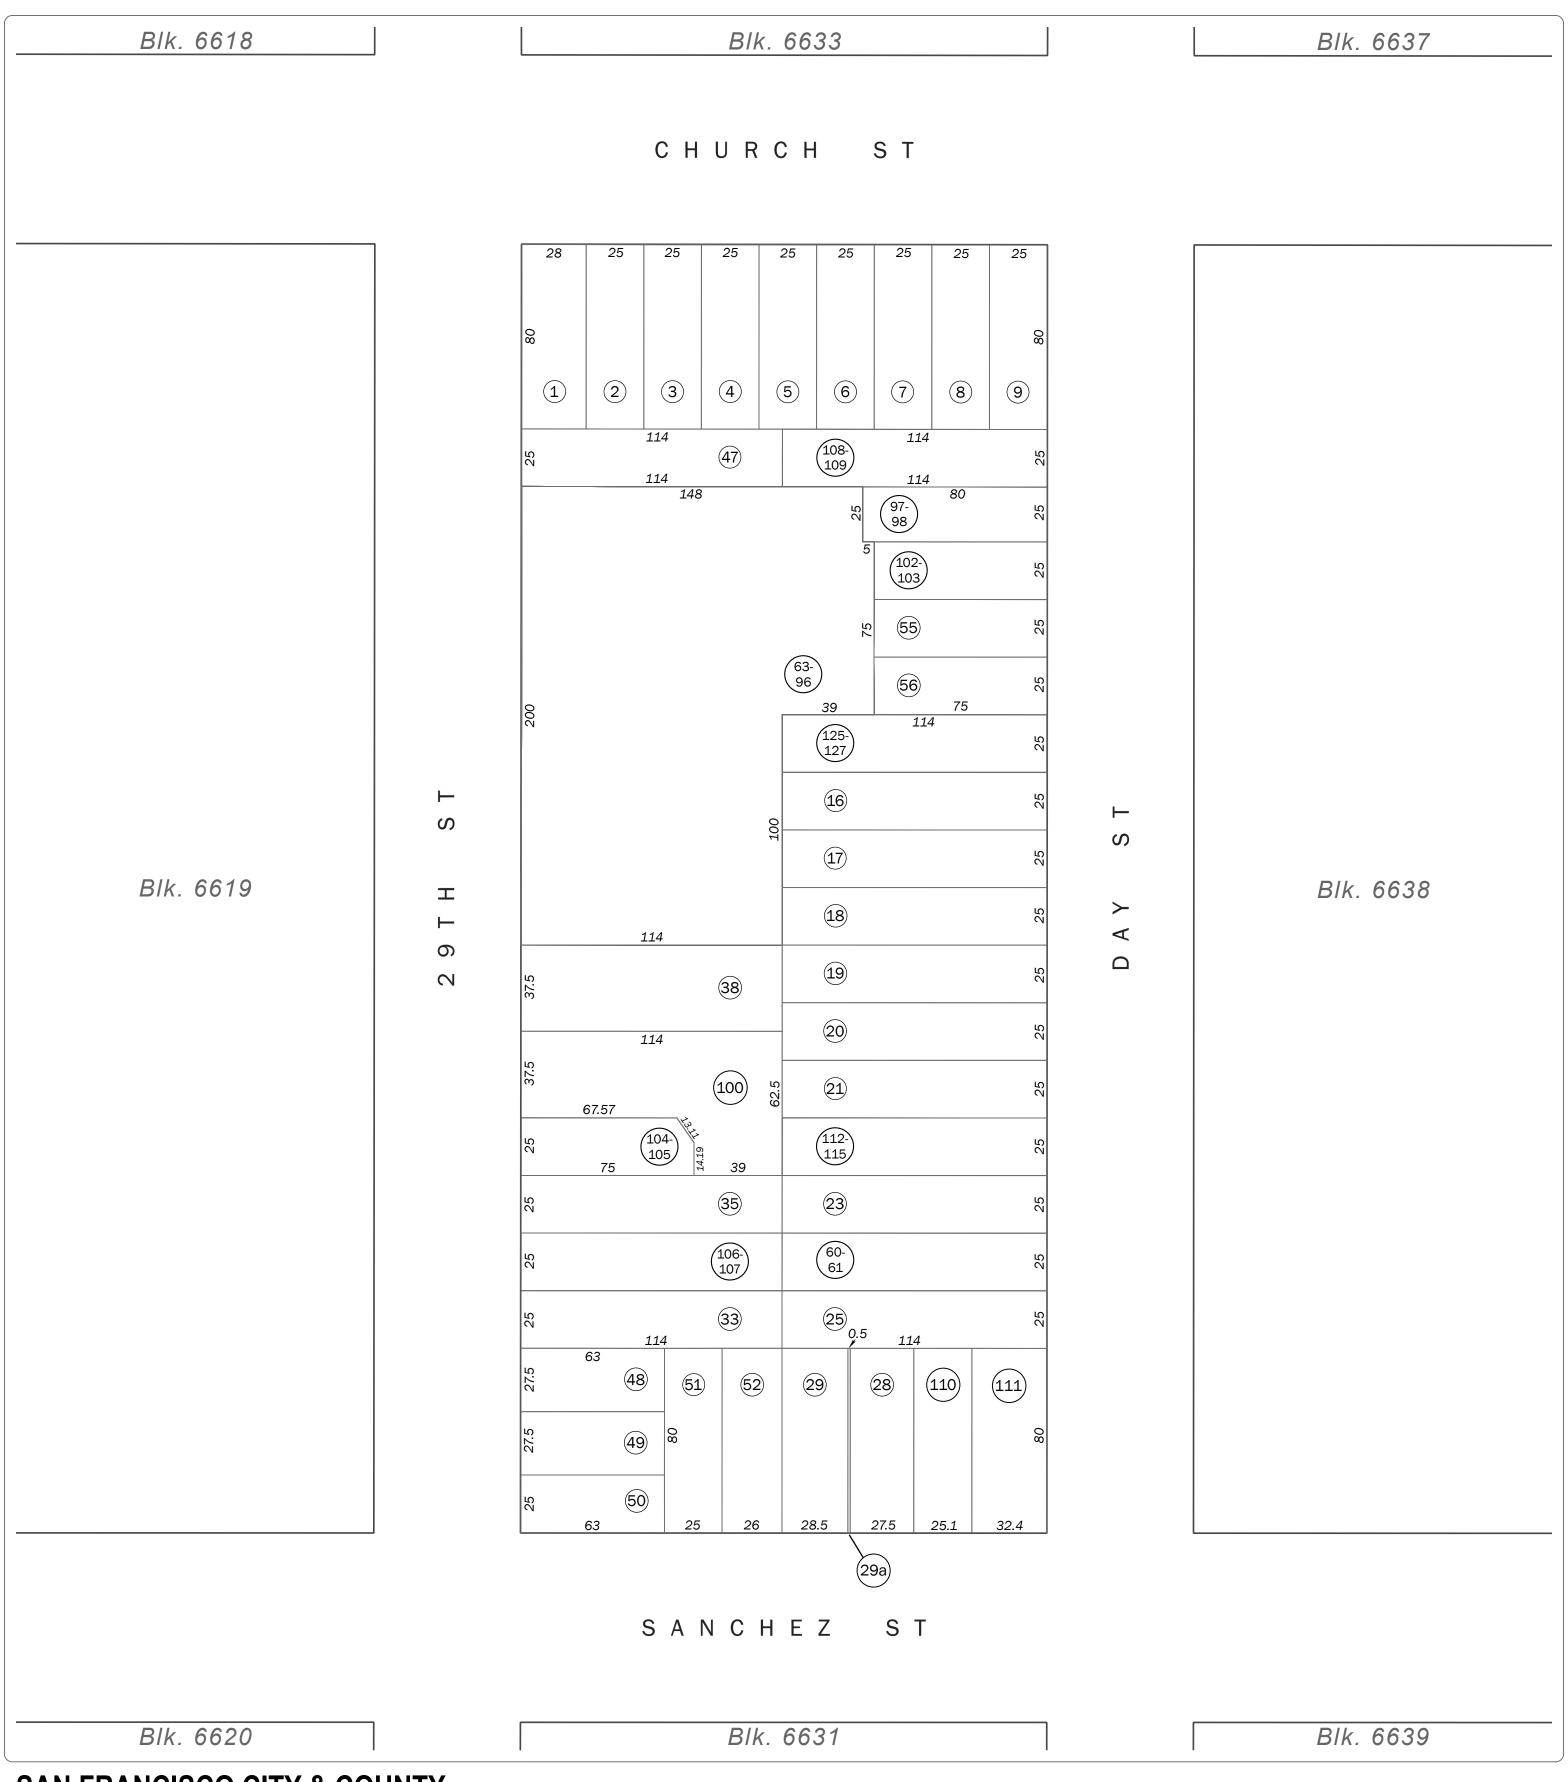

SAN FRANCISCO CITY & COUNTY ASSESSOR'S BLOCK MAP

DISCLAIMER: THIS MAP WAS PREPARED FOR ASSESSMENT PURPOSES ONLY. ASSESSOR'S PARCELS MAY NOT COMPLY WITH LOCAL LOT-SPLIT OR BUILDING SITE ORDINANCES.

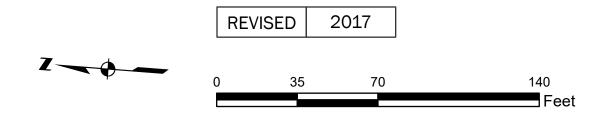

SHEET 2 OF 2

Revision History

Change	To Lot	Year
into	39	1953
into	41	1954
into	48-52	1960
into	53	1961
into	54-57	1977
into	60-61	1999
into	100-101	2000
into	62, 99	2000
into	63-98	2000
into	104-105	2003
into	102-103	2003
into	106-107	2004
into	108-109	2008
into	111	2015
into	110	2015
into	112-115	2016
into	125-127	2017
	into into into into into into into into	into 39 into 41 into 48-52 into 53 into 60-61 into 100-101 into 62, 99 into 63-98 into 104-105 into 102-103 into 106-107 into 111 into 111 into 112-115