


lot19 into lots46to48 for 1998 roll

7522


DIAMOND HEIGHTS
UNIT 2

SCALE: 1" = 60'

REVISED '73
" '74
Revised 1998

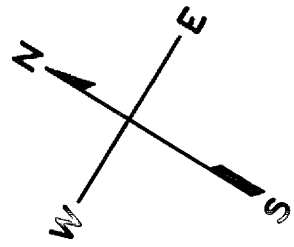

| 106-108-110 GOLDMINE DRIVE A CONDOMINIUM | | |
|---|------|--------------|
| LOT | UNIT | % COMM. AREA |
| 46 | 106 | 31.73 |
| 47 | 108 | 32.17 |
| 48 | 110 | 36.10 |

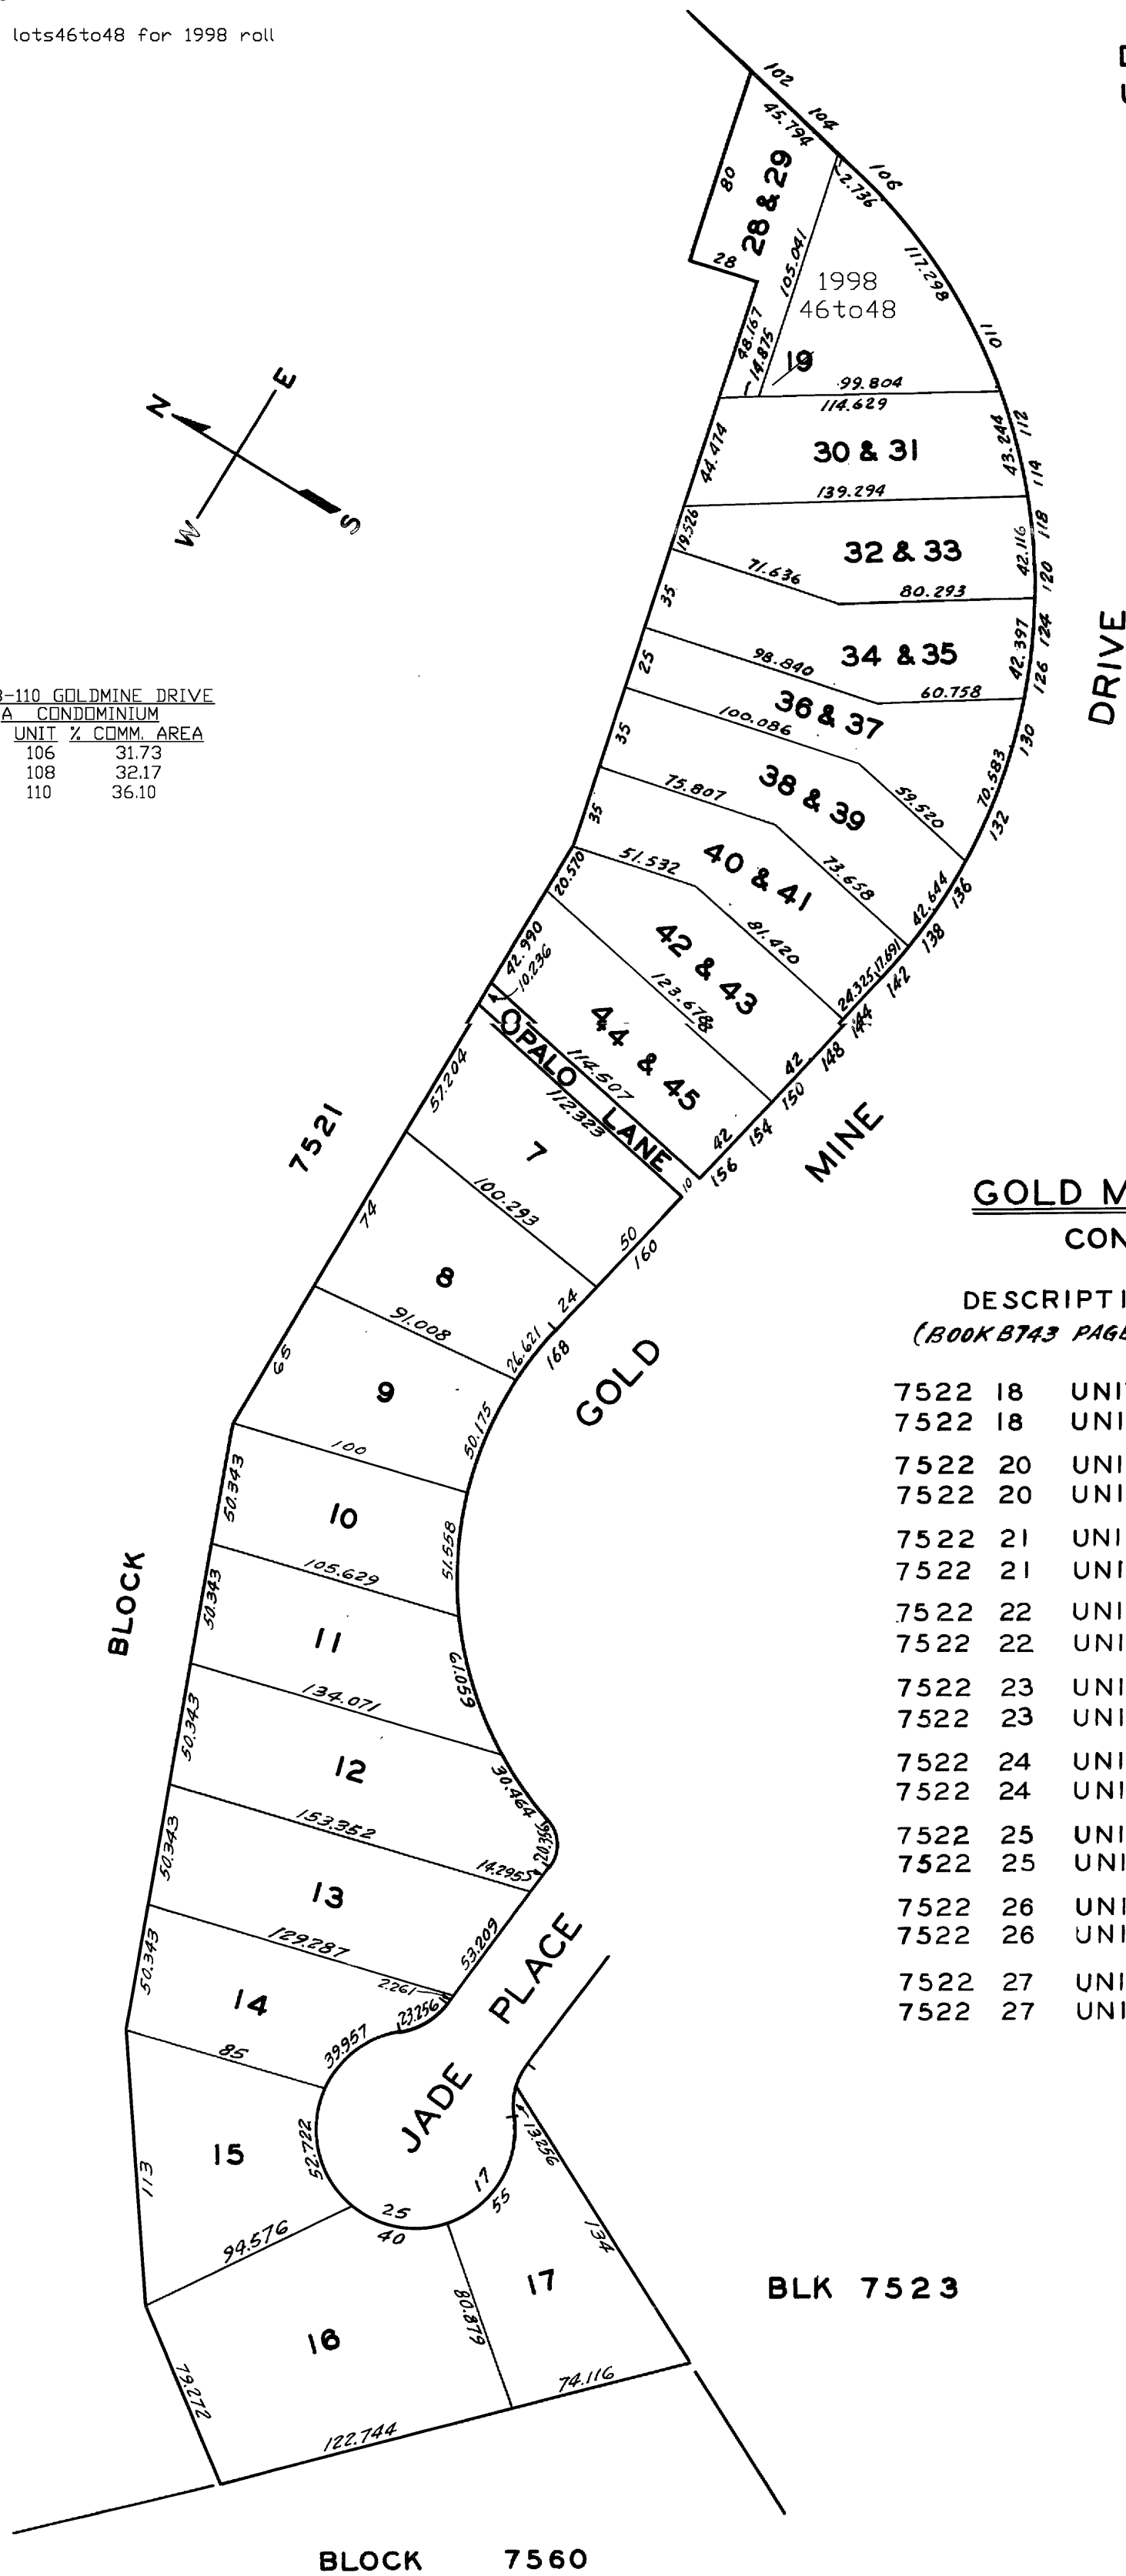

GOLD MINE TERRACE CONDOMINIUMS

| DESCRIPTION (BOOK B743 PAGE 98 3/23/73) | ASSESSOR'S LOT |
|--|-------------------|
| 7522 18 UNIT 18-A | 28 |
| 7522 18 UNIT 18-B | 29 |
| 7522 20 UNIT 20-A | 30 |
| 7522 20 UNIT 20-B | 31 |
| 7522 21 UNIT 21-A | 32 |
| 7522 21 UNIT 21-B | 33 |
| 7522 22 UNIT 22-A | 34 |
| 7522 22 UNIT 22-B | 35 |
| 7522 23 UNIT 23-A | 36 |
| 7522 23 UNIT 23-B | 37 |
| 7522 24 UNIT 24-A | 38 |
| 7522 24 UNIT 24-B | 39 |
| 7522 25 UNIT 25-A | 40 |
| 7522 25 UNIT 25-B | 41 |
| 7522 26 UNIT 26-A | 42 |
| 7522 26 UNIT 26-B | 43 |
| 7522 27 UNIT 27-A | 44 |
| 7522 27 UNIT 27-B | 45 |

BLK 7523

BLOCK 7560

S. F. R. A. S Q. F T.
BLK. TOTAL 83,150 S Q. F T.