
Volume 44


Block 8703

SHEET 1 OF 2

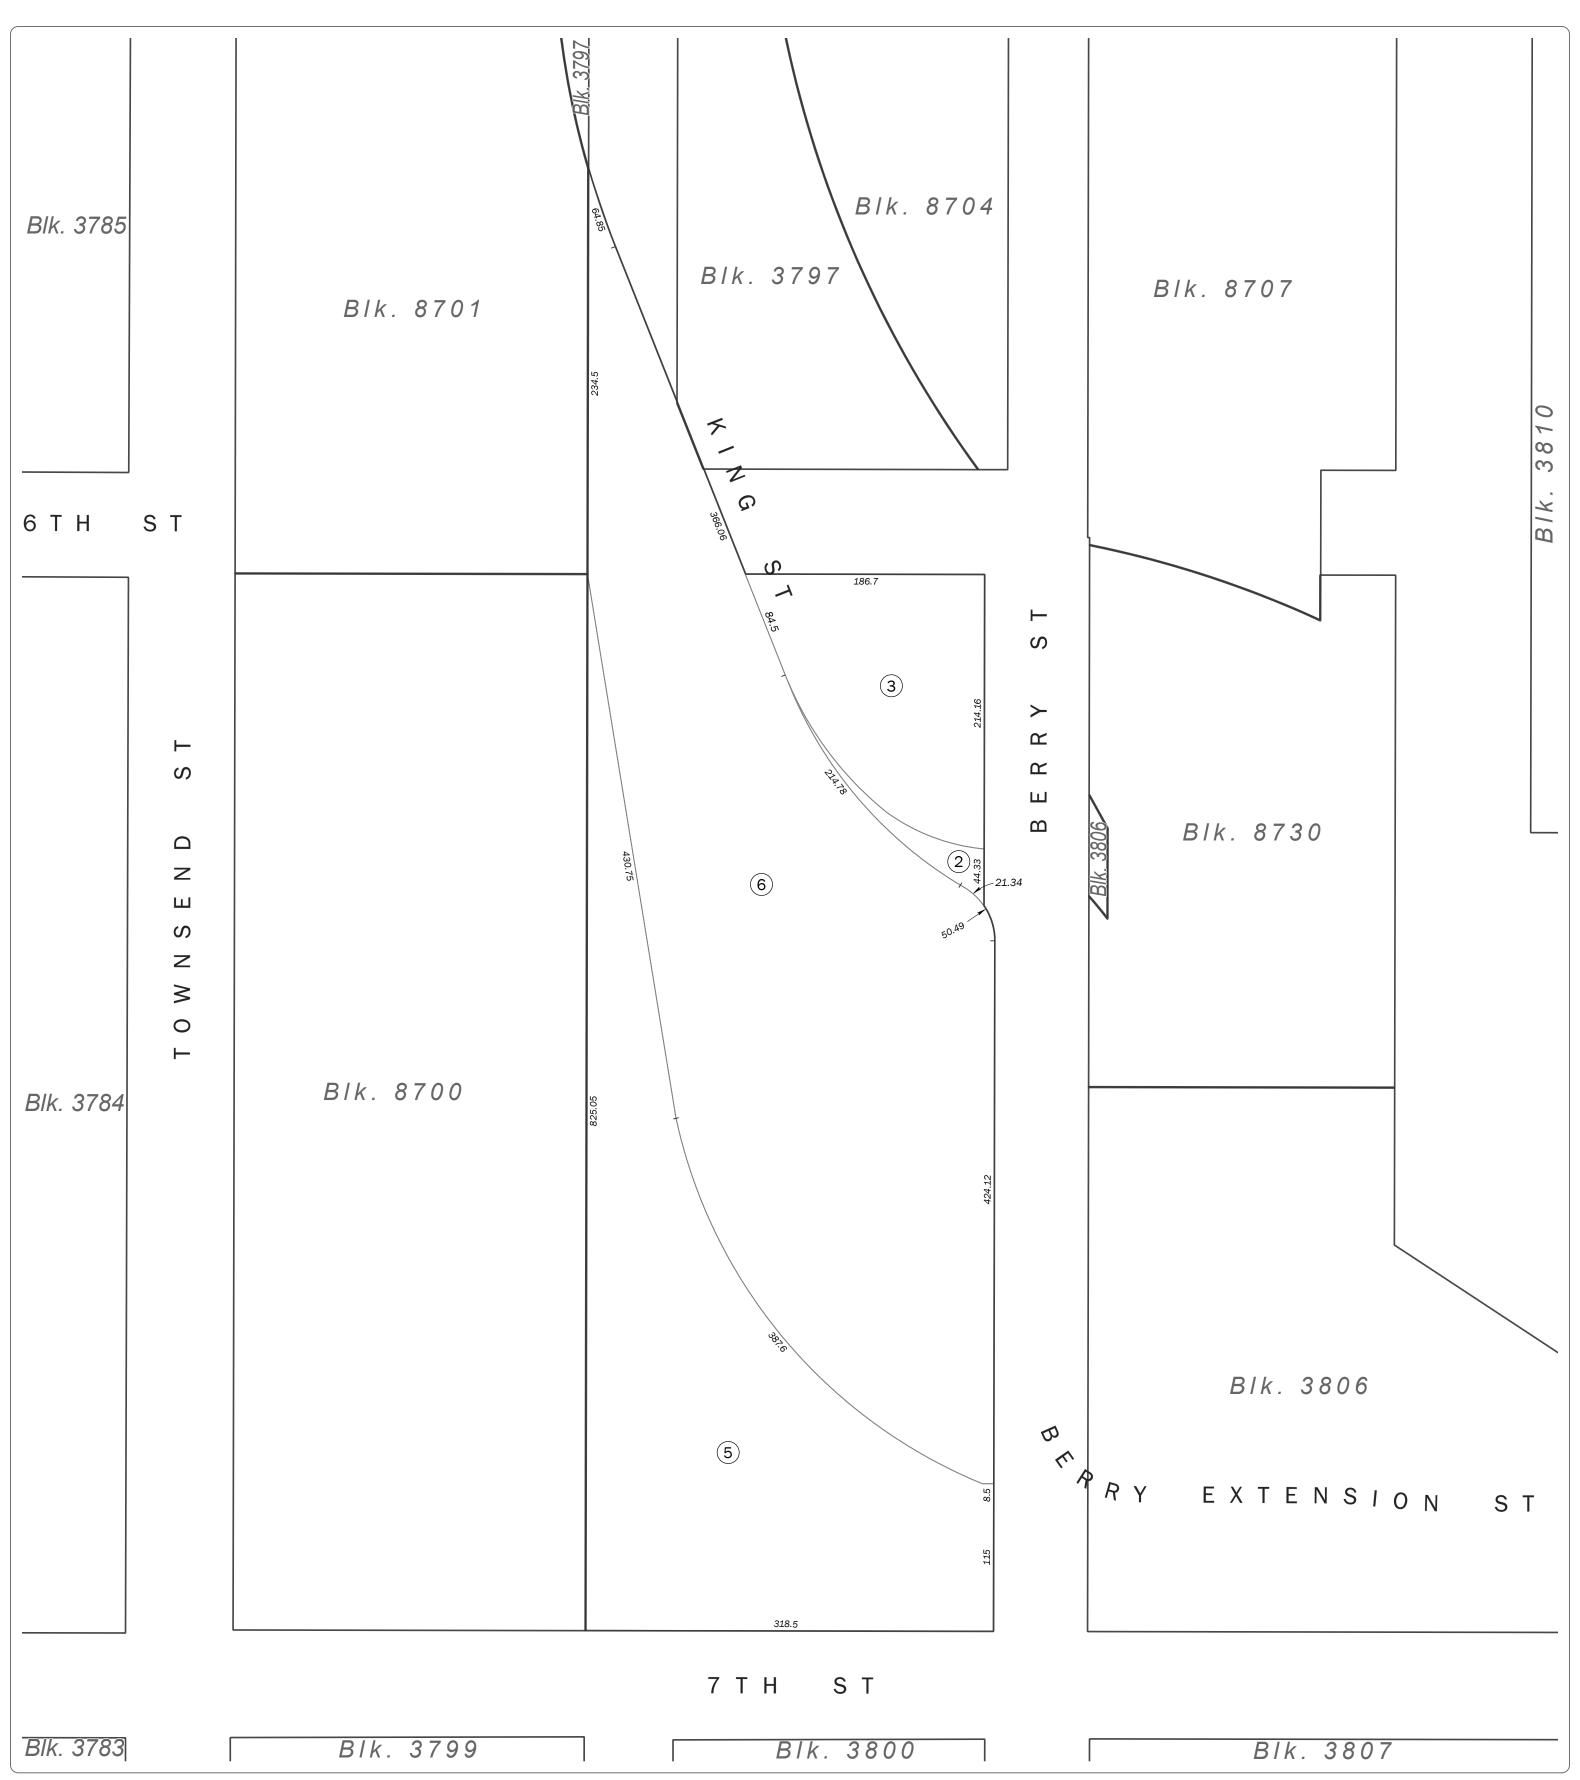

SAN FRANCISCO CITY & COUNTY ASSESSOR'S BLOCK MAP

DISCLAIMER: THIS MAP WAS PREPARED FOR ASSESSMENT PURPOSES ONLY. ASSESSOR'S PARCELS MAY NOT COMPLY WITH LOCAL LOT-SPLIT OR BUILDING SITE ORDINANCES.

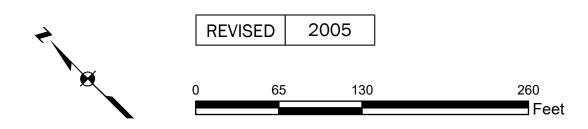

Volume 44 MISSION BAY

Block 8703

SHEET 2 OF 2

Revision History

From Lot	Change	To Lot	Year
Blk. 3798/3	into	Blk. 8703/1-2	2005
Blk. 8701/1-2, 8703/1,	into	Blk. 8701/3-4,	2005
4		8703/5-6	

SAN FRANCISCO CITY & COUNTY ASSESSOR'S BLOCK MAP

DISCLAIMER: THIS MAP WAS PREPARED FOR ASSESSMENT PURPOSES ONLY. ASSESSOR'S PARCELS MAY NOT COMPLY WITH LOCAL LOT-SPLIT OR BUILDING SITE ORDINANCES.